


MASS GRADING PLANS
FOR
PROJECT MINER

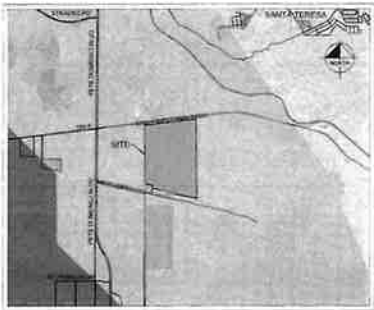

LOCATION MAP
N.T.S.

SHEET INDEX	
Sheet Number	Sheet Title
C-MG-01	COVER SHEET
C-MG-02	GENERAL NOTES
C-MG-03	EXISTING CONDITIONS PLAN
C-MG-08.01	OVERALL GRADING PLAN
C-MG-08.02	GRADING PLAN (1 OF 5)
C-MG-08.03	GRADING PLAN (2 OF 5)
C-MG-08.04	GRADING PLAN (3 OF 5)
C-MG-08.05	GRADING PLAN (4 OF 5)
C-MG-08.06	GRADING PLAN (5 OF 5)
C-MG-12.01	OVERALL EROSION CONTROL PLAN
C-MG-12.02	EROSION CONTROL PLAN (1 OF 4)
C-MG-12.03	EROSION CONTROL PLAN (2 OF 4)
C-MG-12.04	EROSION CONTROL PLAN (3 OF 4)
C-MG-12.05	EROSION CONTROL PLAN (4 OF 4)
C-MG-12.06	EROSION CONTROL DETAILS

OWNER
STACK INFRASTRUCTURE
PHONE: 703-815-4180
EMAIL: MJOHNSON@STACKINFRA.COM
CONTACT: MATT JOHNSON, P.E.

ARCHITECT
CORGAN
401 NORTH HOUSTON STREET
DALLAS, TEXAS 75202
PHONE: 214-757-1830
EMAIL: MICHAEL.IRVING@CORGAN.COM
CONTACT: MICHAEL IRVING

ENGINEER
Kimley»Horn
801 CHERRY STREET, UNIT 11, SUITE 1300
FORT WORTH, TEXAS 76102
PHONE: 817-800-4630
EMAIL: JEFF.LANDON@KIMLEY-HORN.COM
CONTACT: JEFF LANDON, P.E.
NEW MEXICO REGISTERED FIRM

DOÑA ANA COUNTY, NEW MEXICO

31°49'02.9"N 106°40'32.3"W

AUGUST 2025

CORGAN

AG/E

STRATEGIC
MISSION CRITICAL

Horn

ENGINEERING
PLUS

ISSUES	
1	07/31/2025 MASTERPLAN & CONCEPT
2	08/14/2025 SCHEMATIC DESIGN
3	
4	
5	
6	
7	
8	
9	
10	
11	
REVISIONS	
1	
2	
3	
4	
5	
6	
7	
8	
9	
10	
11	

Kimley»Horn


PROJECT MINER
STACK
INFRASTRUCTURE
SANTA TERESA, NEW MEXICO
DONA ANA COUNTY

DOÑA ANA COUNTY
ENGINEERING AND SURVEYING
APPROVED BY: [Signature]
DATE: 8/29/25

COVER SHEET

JOB 064569511
DATE 8/29/2025
SHEET

C-MG-01

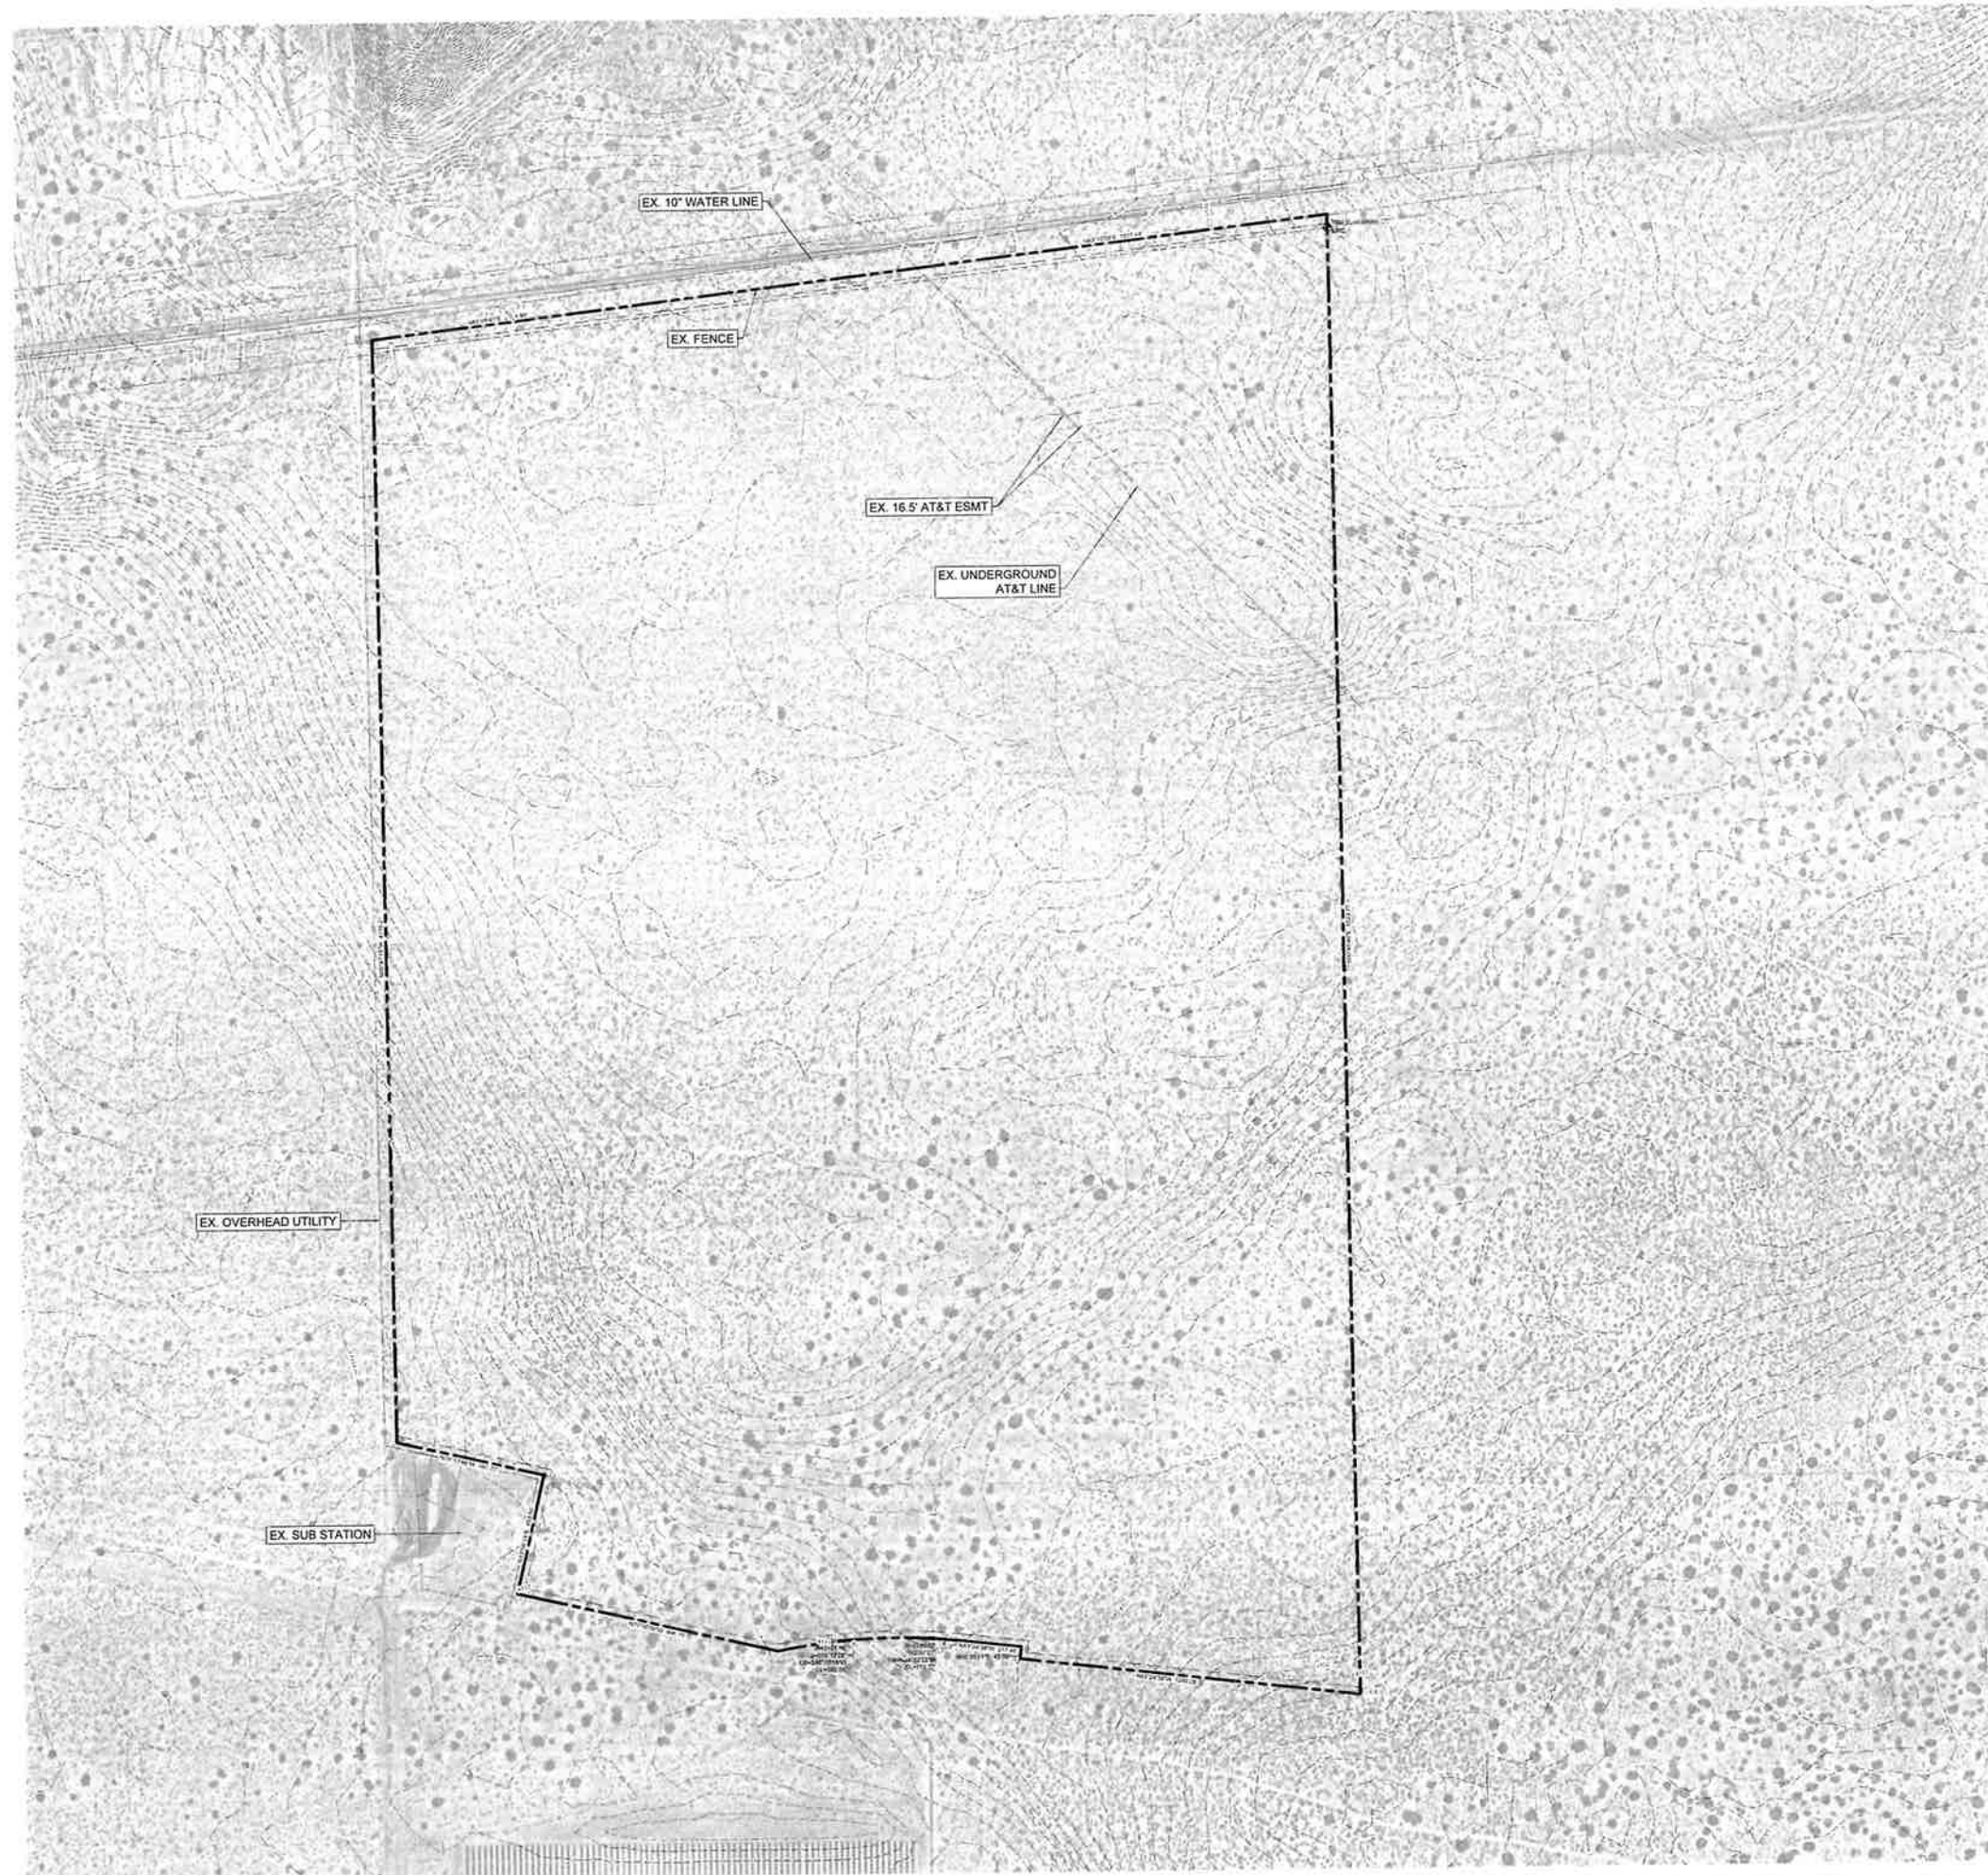

LEGEND	
	TYPE BOUNDARY
	EXISTENCE LINE
	EXISTING CONTOUR

NOTES	
1	REFER TO GENERAL NOTES SHEET 000 FOR EXISTING NOTES

CORGAN


AG/E



Horn

ENGINEERING PLUS

ISSUES	
1	27 31 2025 AMATEUR & CONCEPT
2	18 14 2025 SCHEMATIC DESIGN
3	
4	
5	
6	
7	
8	
9	
10	
11	
REVISIONS	


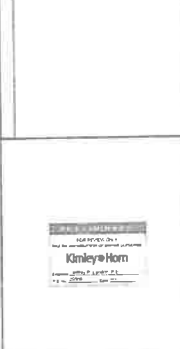


PROJECT MINER
E-STACK INFRASTRUCTURE
SANTA TERESA, NEW MEXICO
DONA ANA COUNTY



EXISTING
CONDITIONS PLAN

JOB 064569511
DATE 8/29/2025
SHEET
C-MG-03

 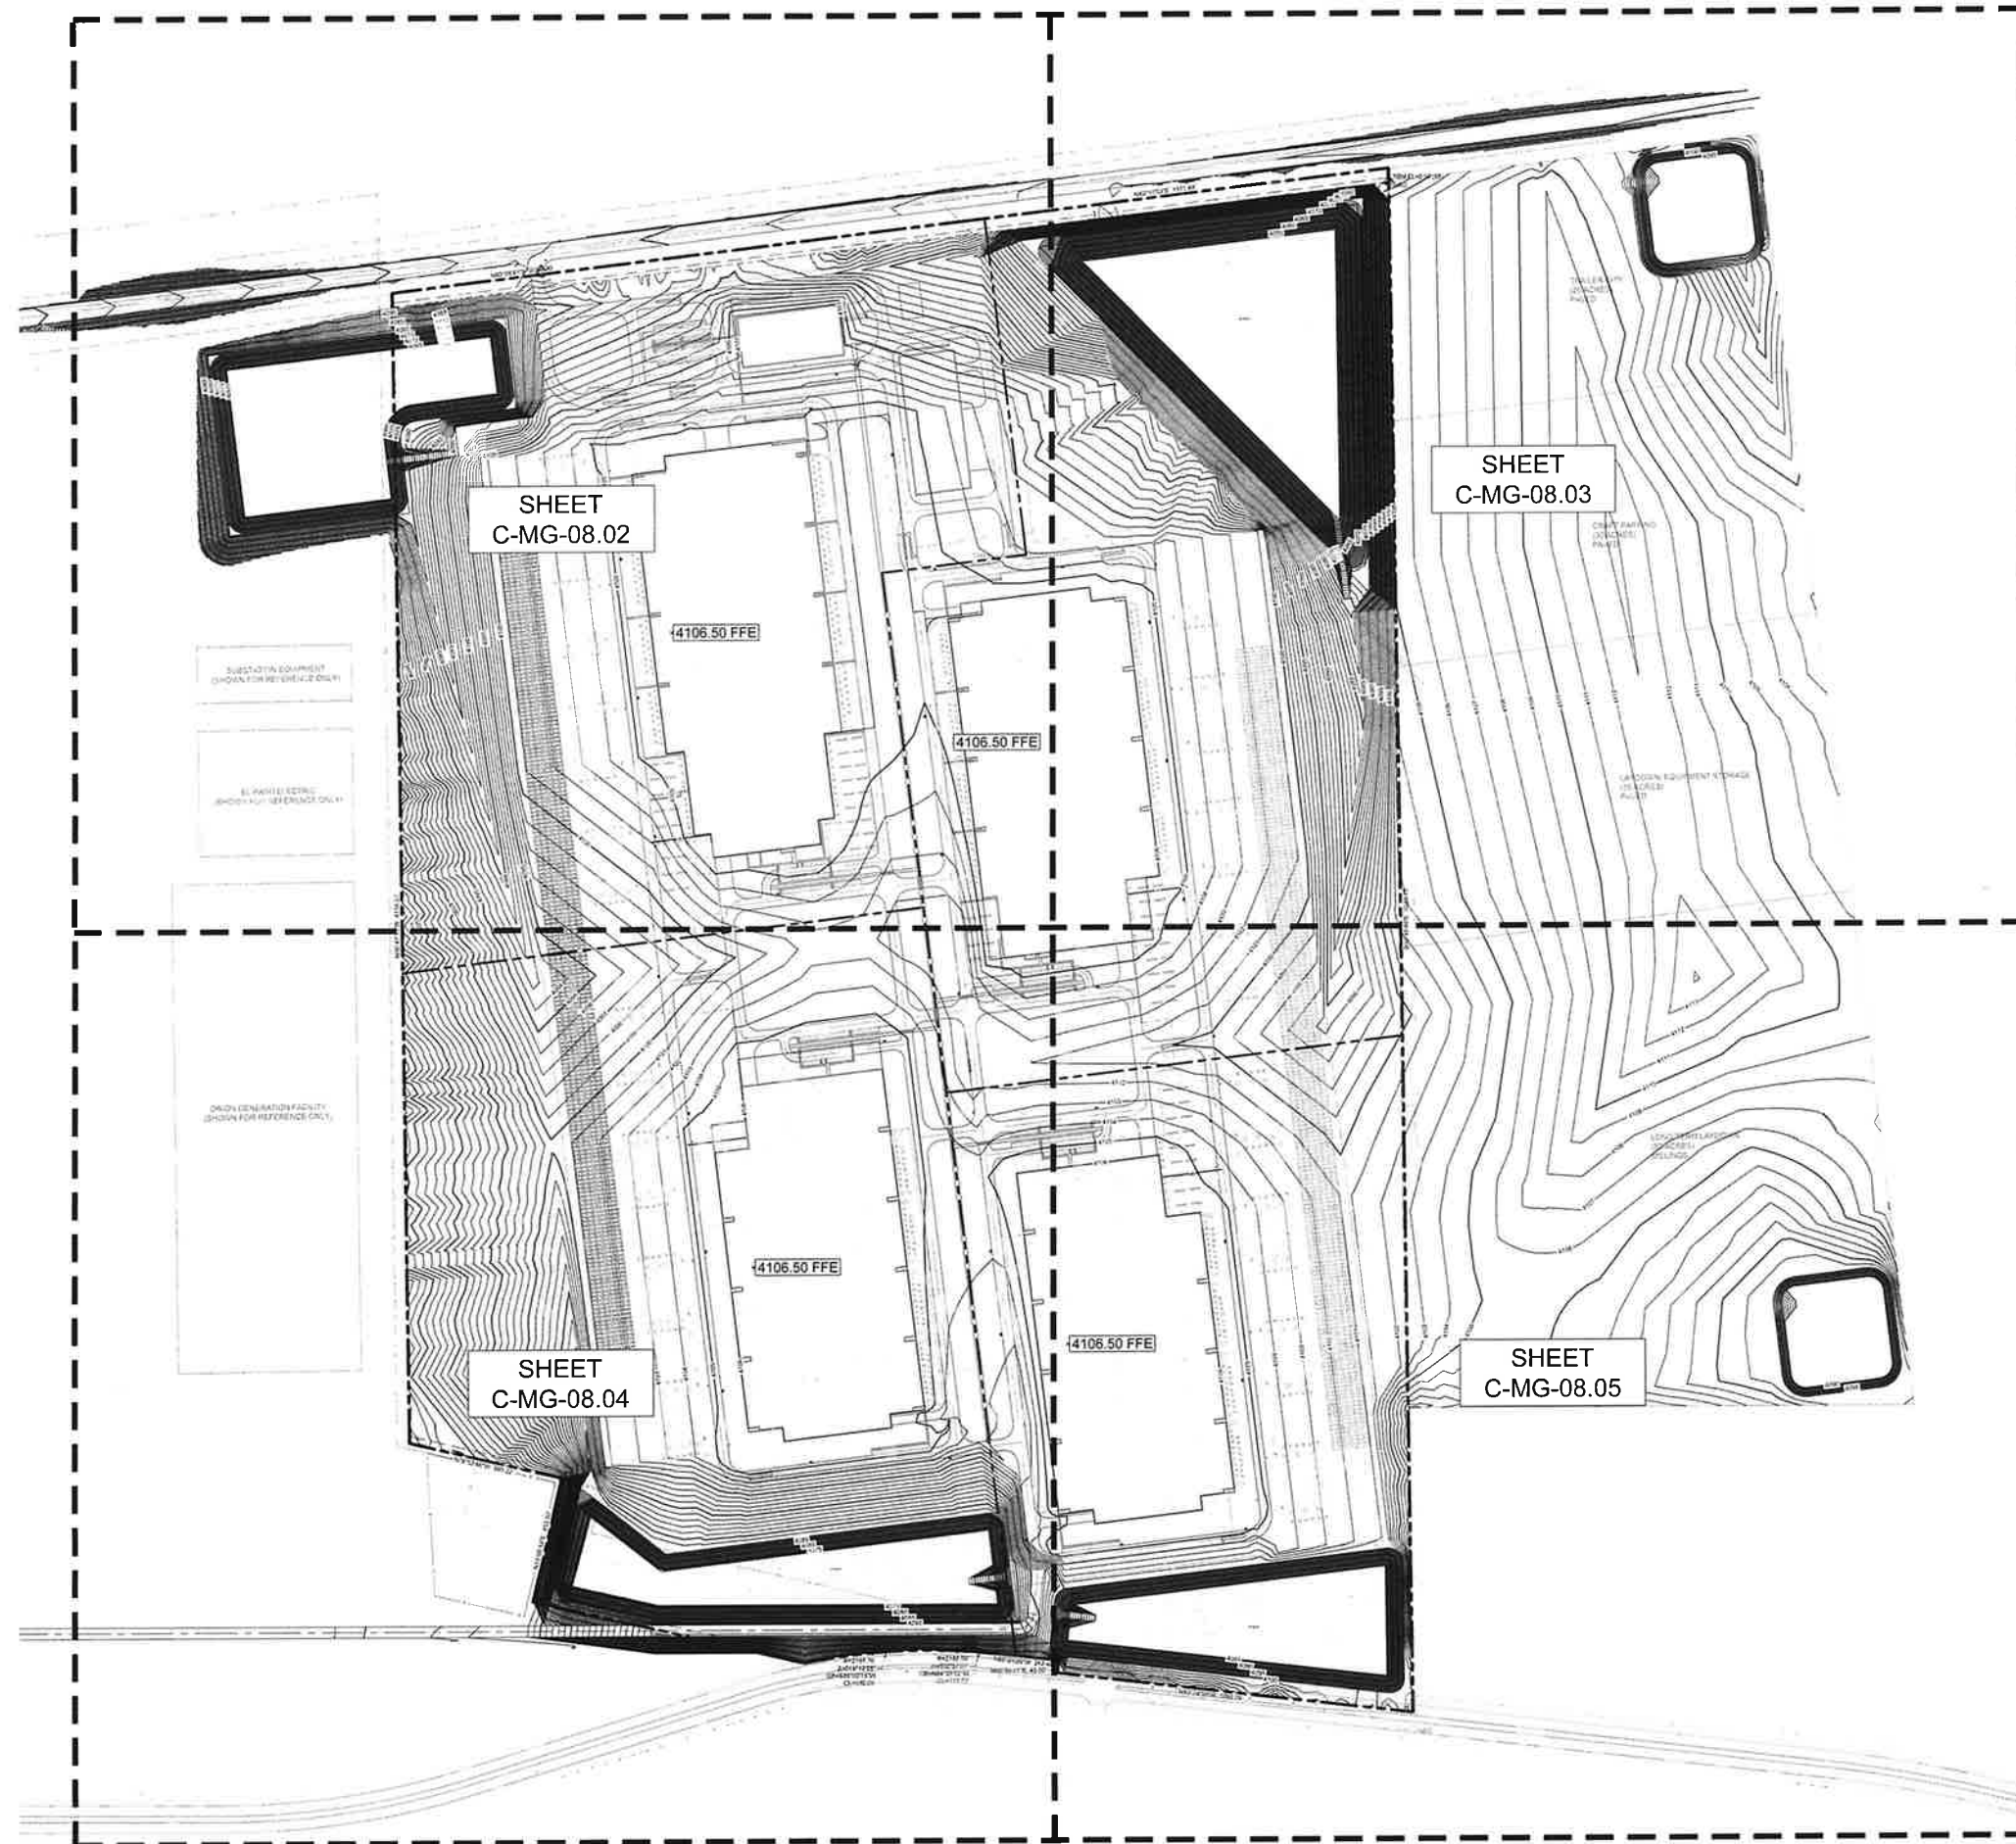

CORGAN

AG/E

STRATEGIC
MISSION CRITICAL

Horn

ENGINEERING
PLUS

ISSUES	
1	07/21/2024 MASTER PLAN & CONCEPT
2	08/14/2025 SCHEMATIC DESIGN
3	
4	
5	
6	
7	
8	
9	
10	
11	
12	
13	
14	
15	
REVISIONS	
1	
2	
3	
4	
5	
6	
7	
8	
9	
10	
11	
12	
13	
14	
15	

Kimley-Horn


PROJECT MINER
STACK
INFRASTRUCTURE
SANTA TERESA, NEW MEXICO
DONA ANA COUNTY

DONA ANA COUNTY
ENGINEERING DEPARTMENT
APPROVED FOR CONSTRUCTION
DATE 09/29/2025

OVERALL
GRADING PLAN


JOB 064569511
DATE 9/29/2025
SHEET
C-MG-08.01

MATCHLINE SEE SHEET
C-MG-08.06

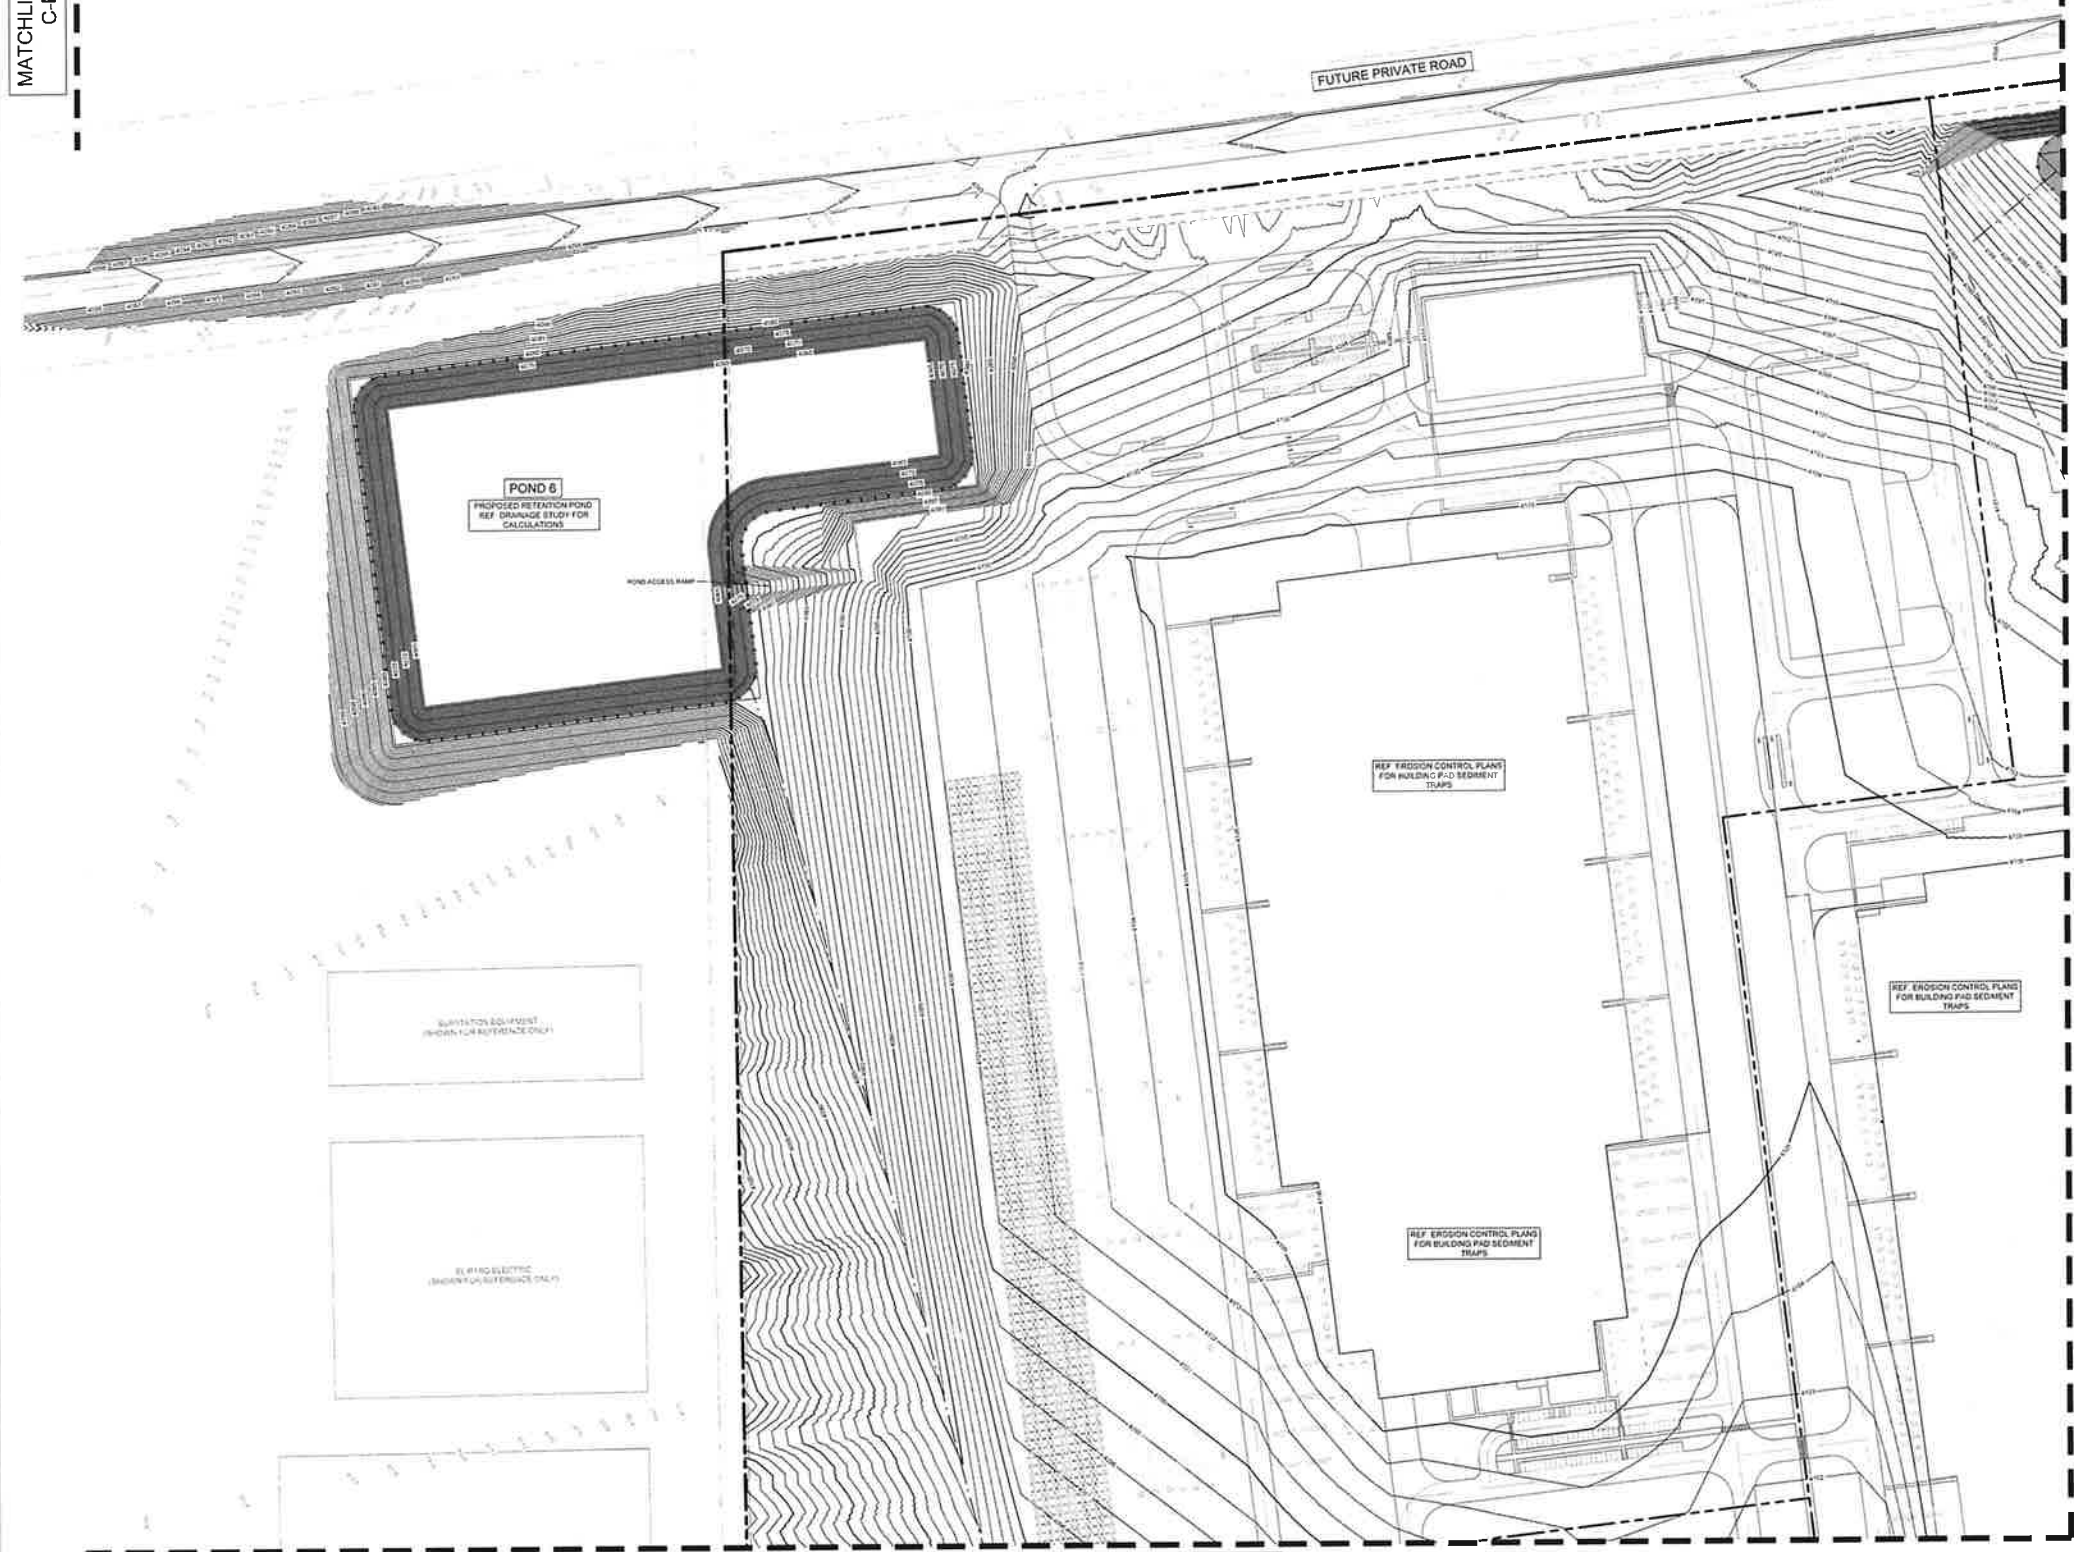

MATCHLINE SEE SHEET
C-MG-08.04

MATCHLINE SEE SHEET
C-MG-08.03

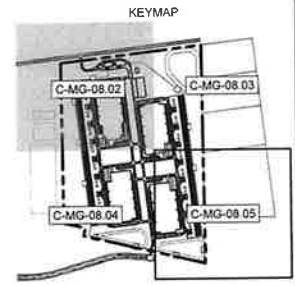

LEGEND	
---	SITE BOUNDARY
---	EASEMENT LINE
---	PROPOSED FENCE
---	EXISTING CONTOUR
---	PROPOSED CONTOUR
NOTES	
1. ALL SPOT ELEVATIONS ARE TO TOP OF FINISHED UNLESS OTHERWISE NOTED.	
2. MINIMUM SLOPE IN TURF AREAS SHALL BE 4:1.	
3. CONTRACTOR SHALL COORDINATE GRADING AND EARTHWORK ACTIVITIES WITH THE UTILITY CONTRACTOR.	
4. CONTRACTOR TO ADJUST EXISTING SANITARY SEWER MANHOLES ELECTRICAL MANHOLES FIRE HYDRANTS VALVE BOXES ETC. TO MATCH PROPOSED FINISHED GRADES, IF NECESSARY.	
5. ALL GRADING AND EARTHWORK SHALL BE COMPLETED IN CONFORMANCE WITH THE CITY OF SANTA TERESA, NEW MEXICO.	

CORGAN

AG-E

STRATEGIC
MISSION CRITICAL

Horn

ENGINEERING
PLUS

ISSUES	
1	07/24/2025 MASTERPLAN & CONCEPT
2	08/14/2025 SCHEMATIC DESIGN
3	
4	
5	
6	
7	
8	
9	
10	
REVISIONS	
1	
2	
3	
4	
5	
6	
7	
8	
9	
10	


Kinley+Horn

PROJECT MINER
STACK
INFRASTRUCTURE
SANTA TERESA, NEW MEXICO
DONA ANA COUNTY



GRADING PLAN
(1 OF 5)

JOB 064569511
DATE 8/29/2025
SHEET
C-MG-08.02

MATCHLINE SEE SHEET
C-MG-08.02

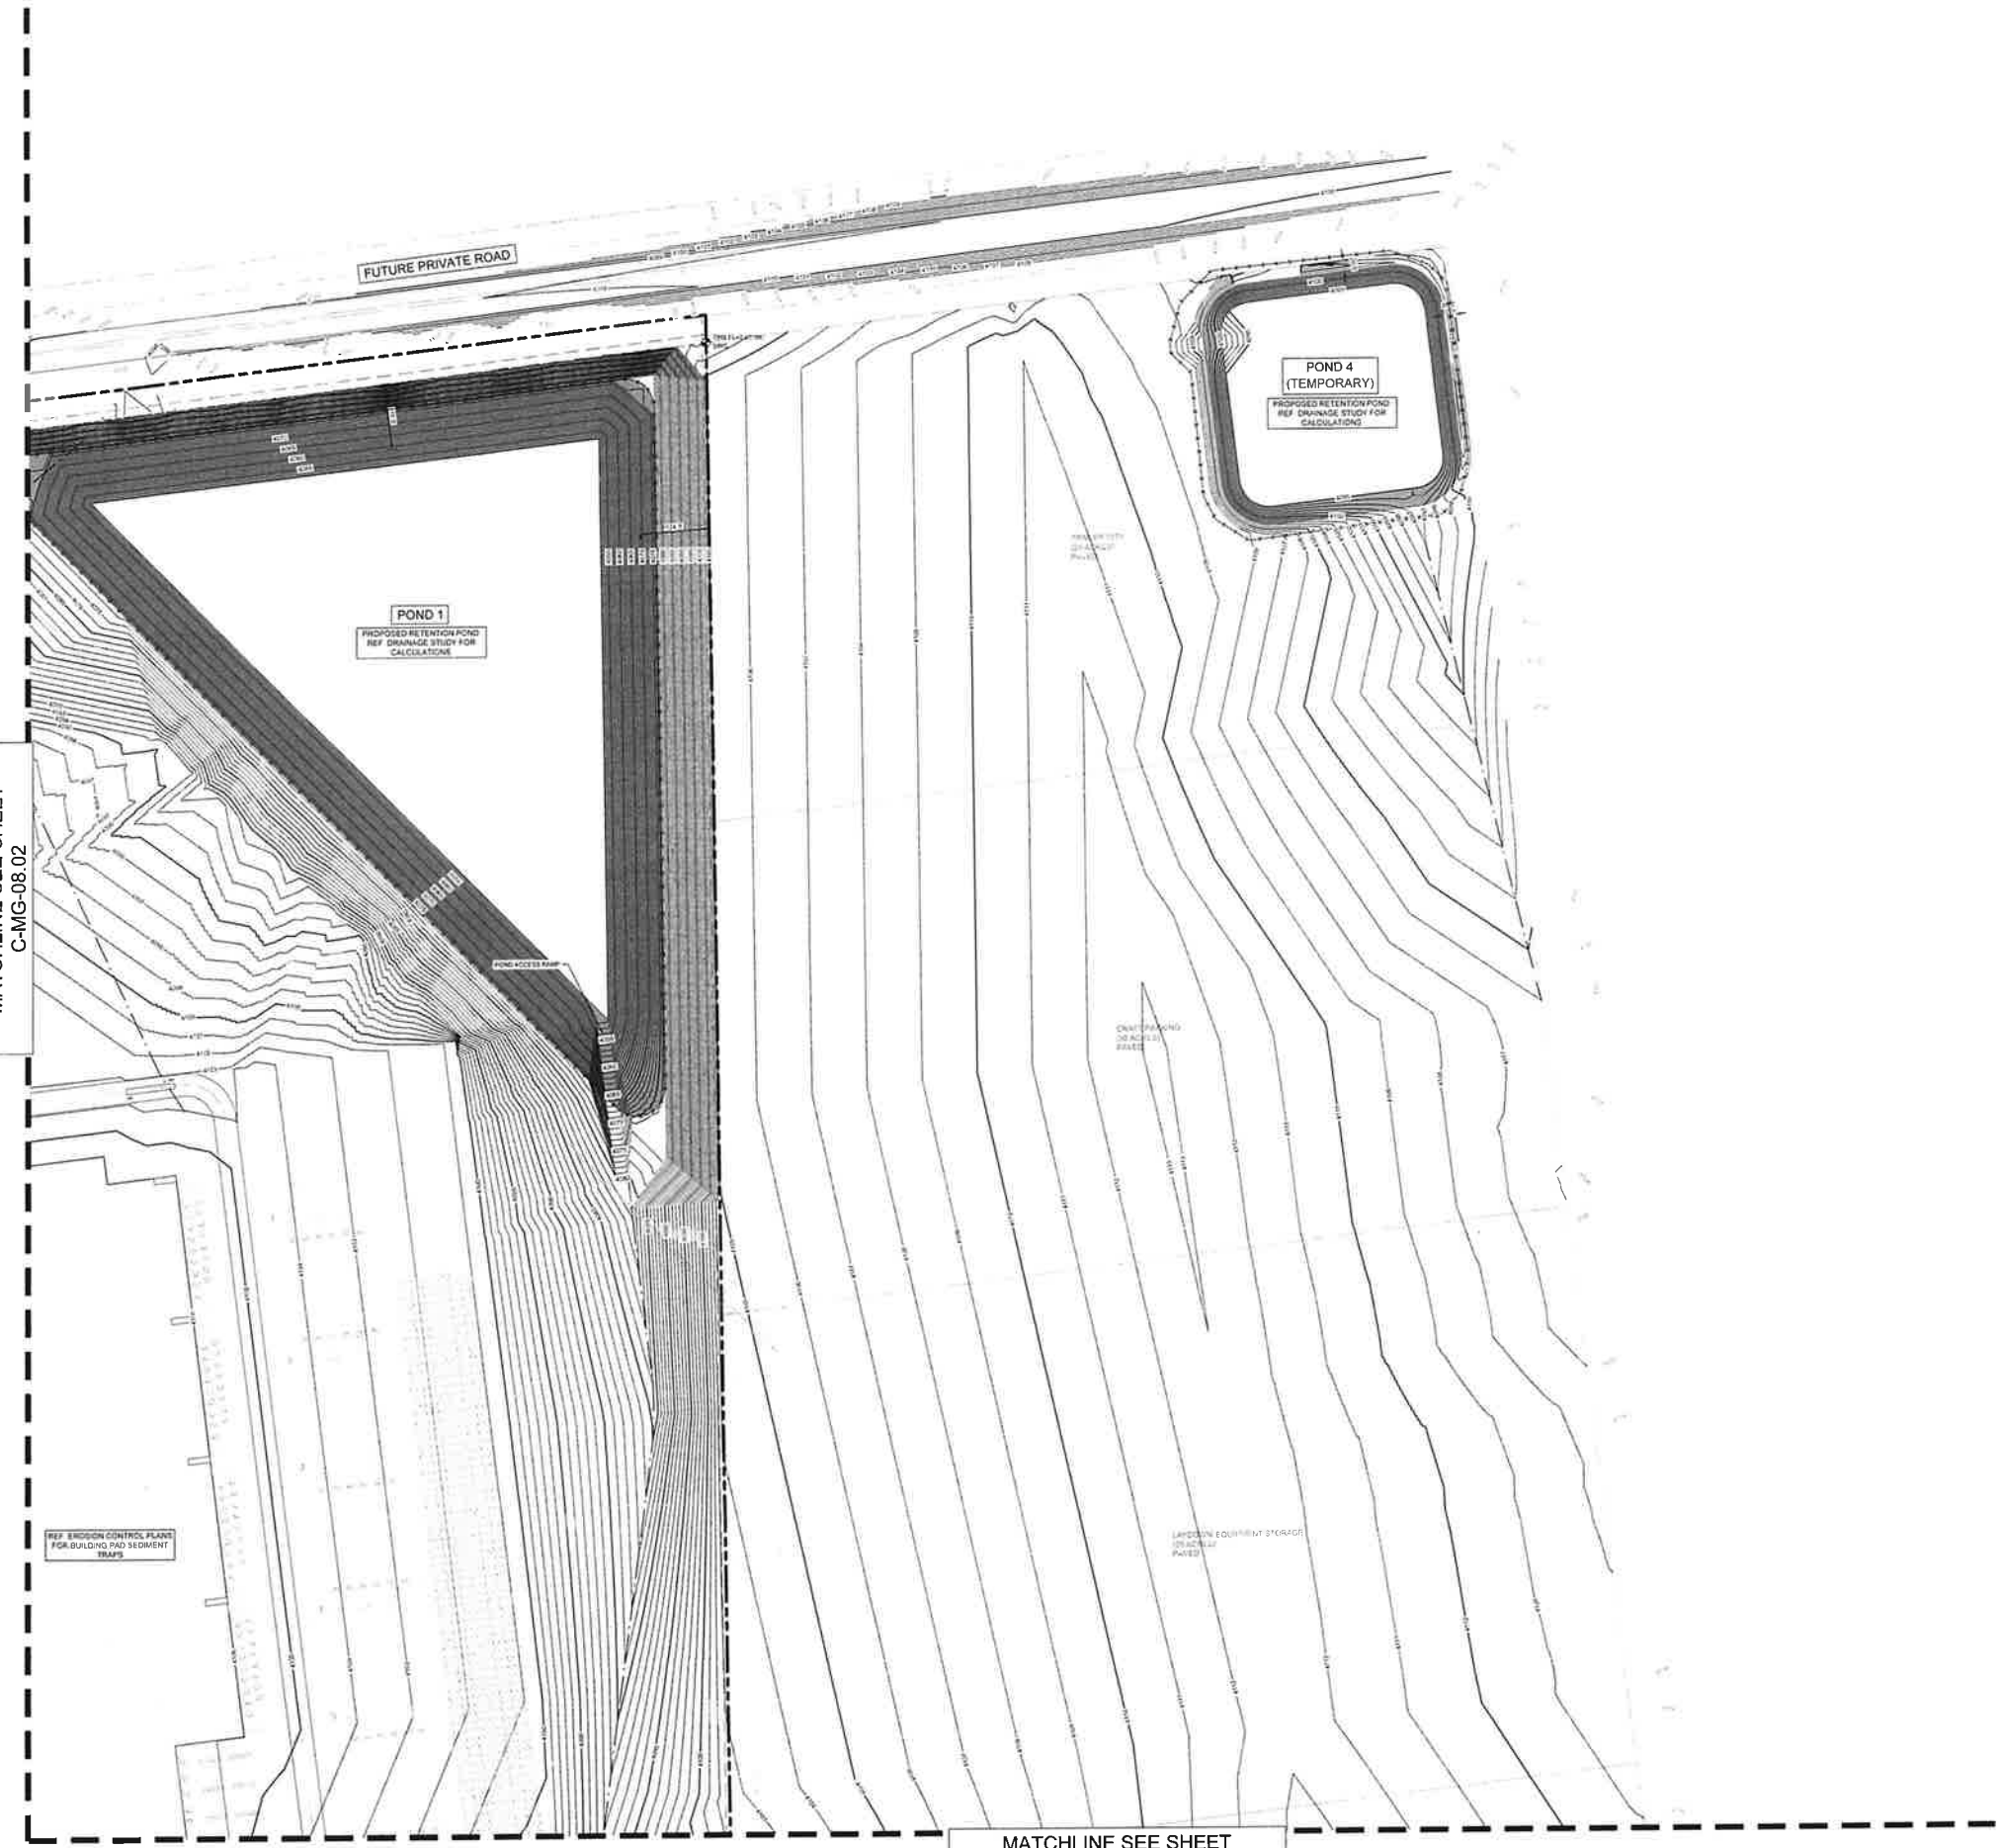

MATCHLINE SEE SHEET
C-MG-08.05

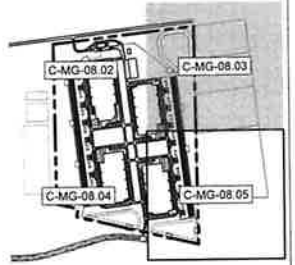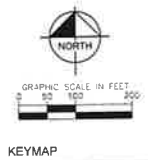

LEGEND	
[Symbol]	STL TO ADG 1
[Symbol]	LANDMNTLINE
[Symbol]	BURLE LINE
[Symbol]	EXTRACT CONTOUR
[Symbol]	PROPOSED CONTOUR
[Symbol]	PROPOSED FENCE

NOTES	
1	ALL GRIP ELEVATIONS ARE TO TOP OF PAVEMENT UNLESS OTHERWISE NOTED
2	MAXIMUM SLOPE IN RUP AREAS SHALL BE 4:1
3	CONTRACTOR SHALL COORDINATE GRADING AND EARTHWORK ACTIVITIES WITH THE UTILITY CONTRACTOR
4	CONTRACTOR TO ADJUST EXISTING SURFACE / DESIGN MANHOLE'S ELEVATION, MANHOLE'S / ELEVATIONS / UNITS / NOTES / WATER / METERS / FROM MANHOLE'S ETC. TO MATCH PROPOSED FINISHED / GRADES / IF NECESSARY
5	ALL GRADING AND EARTHWORK SHALL BE COMPLETED IN / COMPLIANCE WITH THE GEOTECHNICAL REPORT

CORGAN

AG/E

STRATEGIC MISSION CRITICAL

Horn

ENGINEERING PLUS

ISSUES	
1	07.21.2025 MASTERPLAN & CONCEPT
2	08.14.2025 SCHEMATIC DESIGN
3	
4	
5	
6	
7	
8	
9	
10	

REVISIONS	
1	
2	
3	
4	
5	
6	
7	
8	
9	
10	

DONNA ANA COUNTY
ENGINEERING DEPARTMENT
APPROVED BY: [Signature]
DATE: 8/29/2025

PROJECT MINER


STACK INFRASTRUCTURE

SANTA TERESA, NEW MEXICO
DONA ANA COUNTY

GRADING PLAN
(2 OF 5)



JOB 064569511
DATE 8/29/2025
SHEET C-MG-08.03

MATCHLINE SEE SHEET
C-MG-08.06

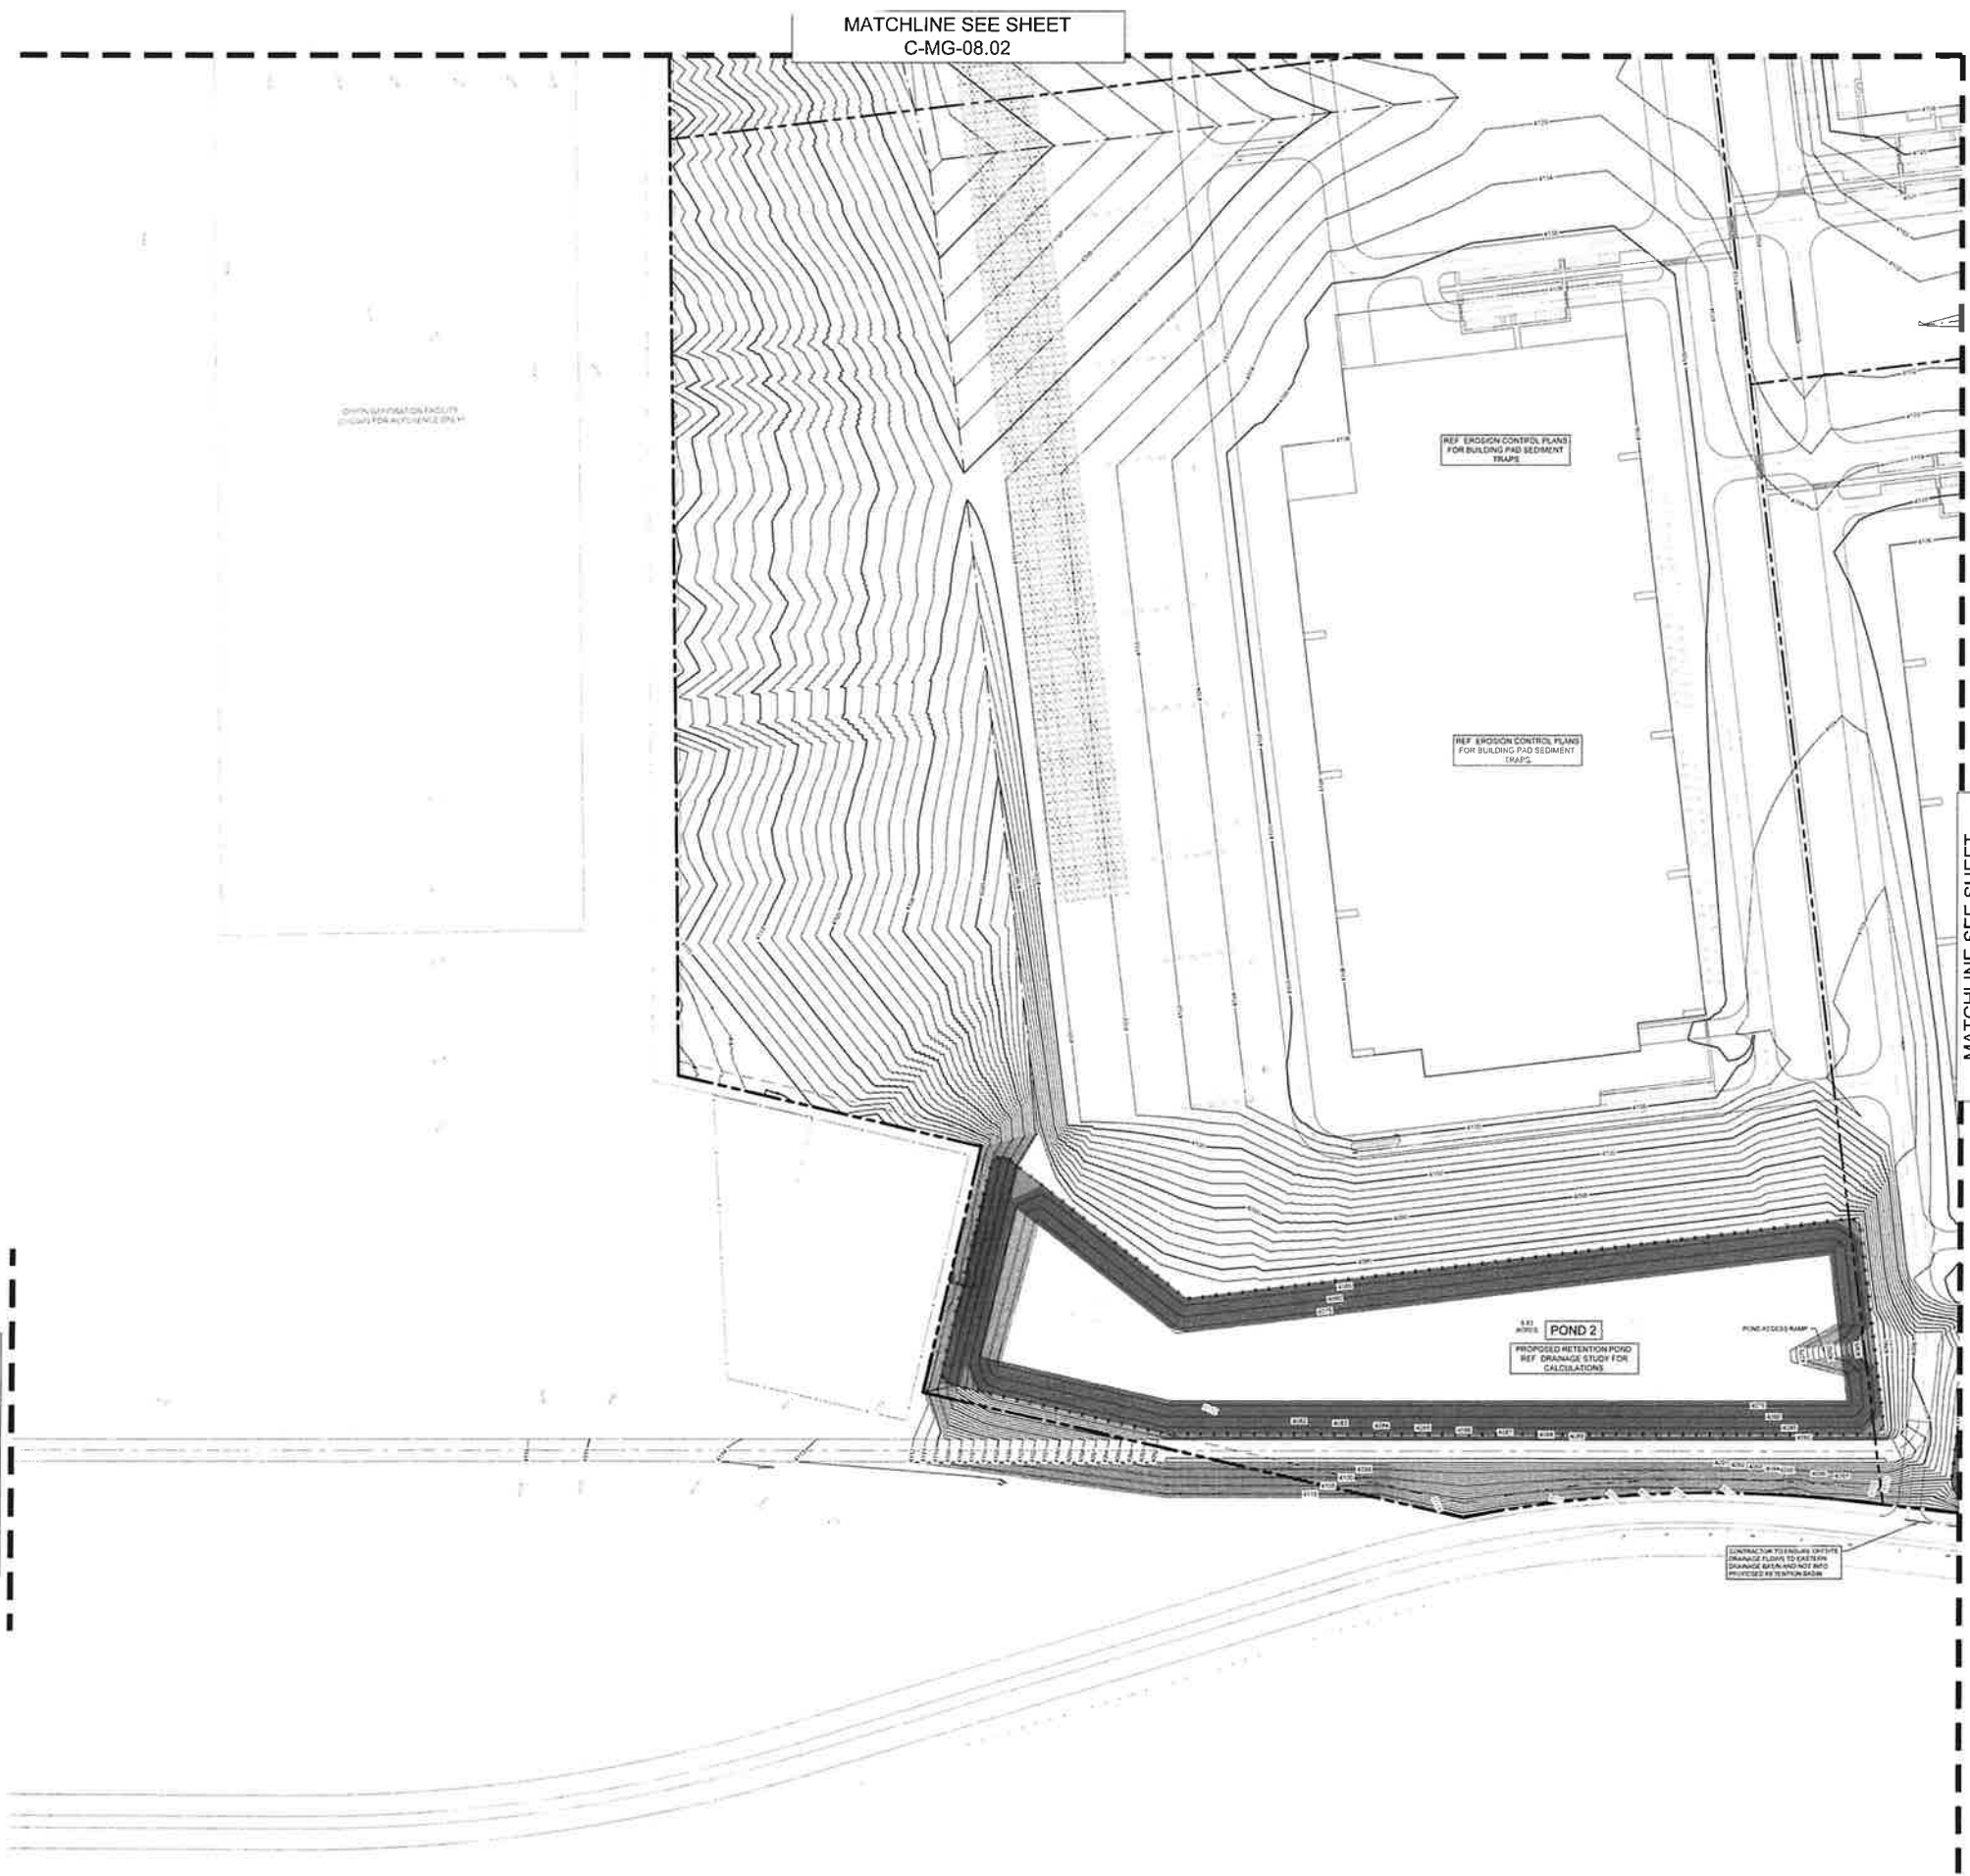

MATCHLINE SEE SHEET
C-MG-08.02

MATCHLINE SEE SHEET
C-MG-08.05

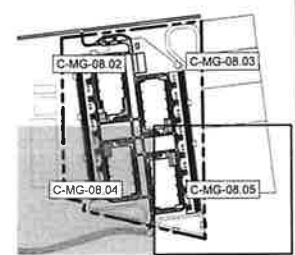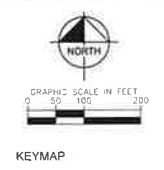

LEGEND	
[Symbol]	SITE BOUNDARY
[Symbol]	EASEMENT LINE
[Symbol]	POLE LINE
[Symbol]	EXISTING CONTOUR
[Symbol]	PROPOSED CONTOUR
[Symbol]	PROPOSED FENCE

NOTES	
1	ALL SPOT ELEVATIONS ARE TO TOP OF PLACEMENT UNLESS OTHERWISE NOTED
2	MINIMUM SLOPE IN PUMP AREAS SHALL BE 4%
3	CONTRACTOR SHALL COORDINATE FENCING AND EARTHWORK ACTIVITIES WITH THE UTILITY CONTRACTOR
4	CONTRACTOR TO ADJUST EXISTING SANITARY SEWER MANHOLES, ELECTRICAL MANHOLES, FIRE HYDRANTS, VALVE BOXES, WATER METERS, STORM MANHOLES ETC. TO MATCH PROPOSED FINISHED GRADES, IF NECESSARY
5	ALL GRADING AND EARTHWORK SHALL BE COMPLETED IN CONFORMANCE WITH THE CALIFORNIA REGULATION

CORGAN

AG/E

STRATEGIC MISSION CRITICAL

Horn

ENGINEERING PLUS

ISSUES	
1	07/31/2025 MASTERPLAN & CONCEPT
2	08/14/2025 SCHEMATIC DESIGN
3	
4	
5	
6	
7	
8	
9	
10	

REVISIONS	
1	
2	
3	
4	
5	
6	
7	
8	
9	
10	

Kinley-Horn

PROJECT MINER
STACK INFRASTRUCTURE
SANTA TERESA, NEW MEXICO
DONA ANA COUNTY


GRADING PLAN
(3 OF 5)

JOB 064569511
DATE 8/29/2025
SHEET
C-MG-08.04

MATCHLINE SEE SHEET
C-MG-08.04



MATCHLINE SEE SHEET
C-MG-08.03

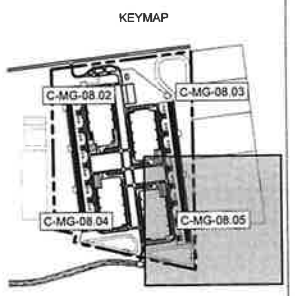

LEGEND

---	SITE BOUNDARY
---	EASEMENT LINE
---	DRAINAGE LINE
---	EXISTING CONTOUR
---	PROPOSED CONTOUR
---	PROPOSED FENCE

- NOTES
1. ALL SPOT ELEVATIONS ARE TO TOP OF PAVEMENT UNLESS OTHERWISE NOTED.
 2. MAXIMUM SLOPE IN TURF AREAS SHALL BE 4:1.
 3. CONTRACTOR SHALL COORDINATE GRADING AND EARTHWORK ACTIVITIES WITH THE UTILITY CONTRACTOR.
 4. CONTRACTOR TO ADJUST EXISTING DRAINAGE GEOTEXTILES, ELECTRICAL MANHOLE, PIPE NOTCHES, UNLID BOLES, WATER METERS, STORM MANHOLE ETC. TO MATCH PROPOSED FINISHED GRADES. IF NOT COMPLY.
 5. ALL GRADING AND EARTHWORK SHALL BE COMPLETED IN CONFORMANCE WITH THE GEOTECHNICAL REPORT.

CORGAN

AG/E

STRATEGIC
MISSION CRITICAL

Horn

ENGINEERING
PLUS

ISSUES

1	27.21.2025	MASTERPLAN & CONCEPT
2	28.14.2025	SCHEMATIC DESIGN
3		
4		
5		
6		
7		
8		
9		
10		
11		

REVISIONS

1		
2		
3		
4		
5		
6		
7		
8		
9		
10		
11		



Kimley-Horn

PROJECT MINER
E-STACK
INFRASTRUCTURE
SANTA TERESA, NEW MEXICO
DONA ANA COUNTY

DONA ANA COUNTY
ENGINEERING AND DEPARTMENT
APPROVED BY: [Signature]
DATE: 10/7/25

GRADING PLAN
(4 OF 5)

JOB 084569511
DATE 8/29/2025
SHEET
C-MG-08.05

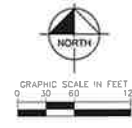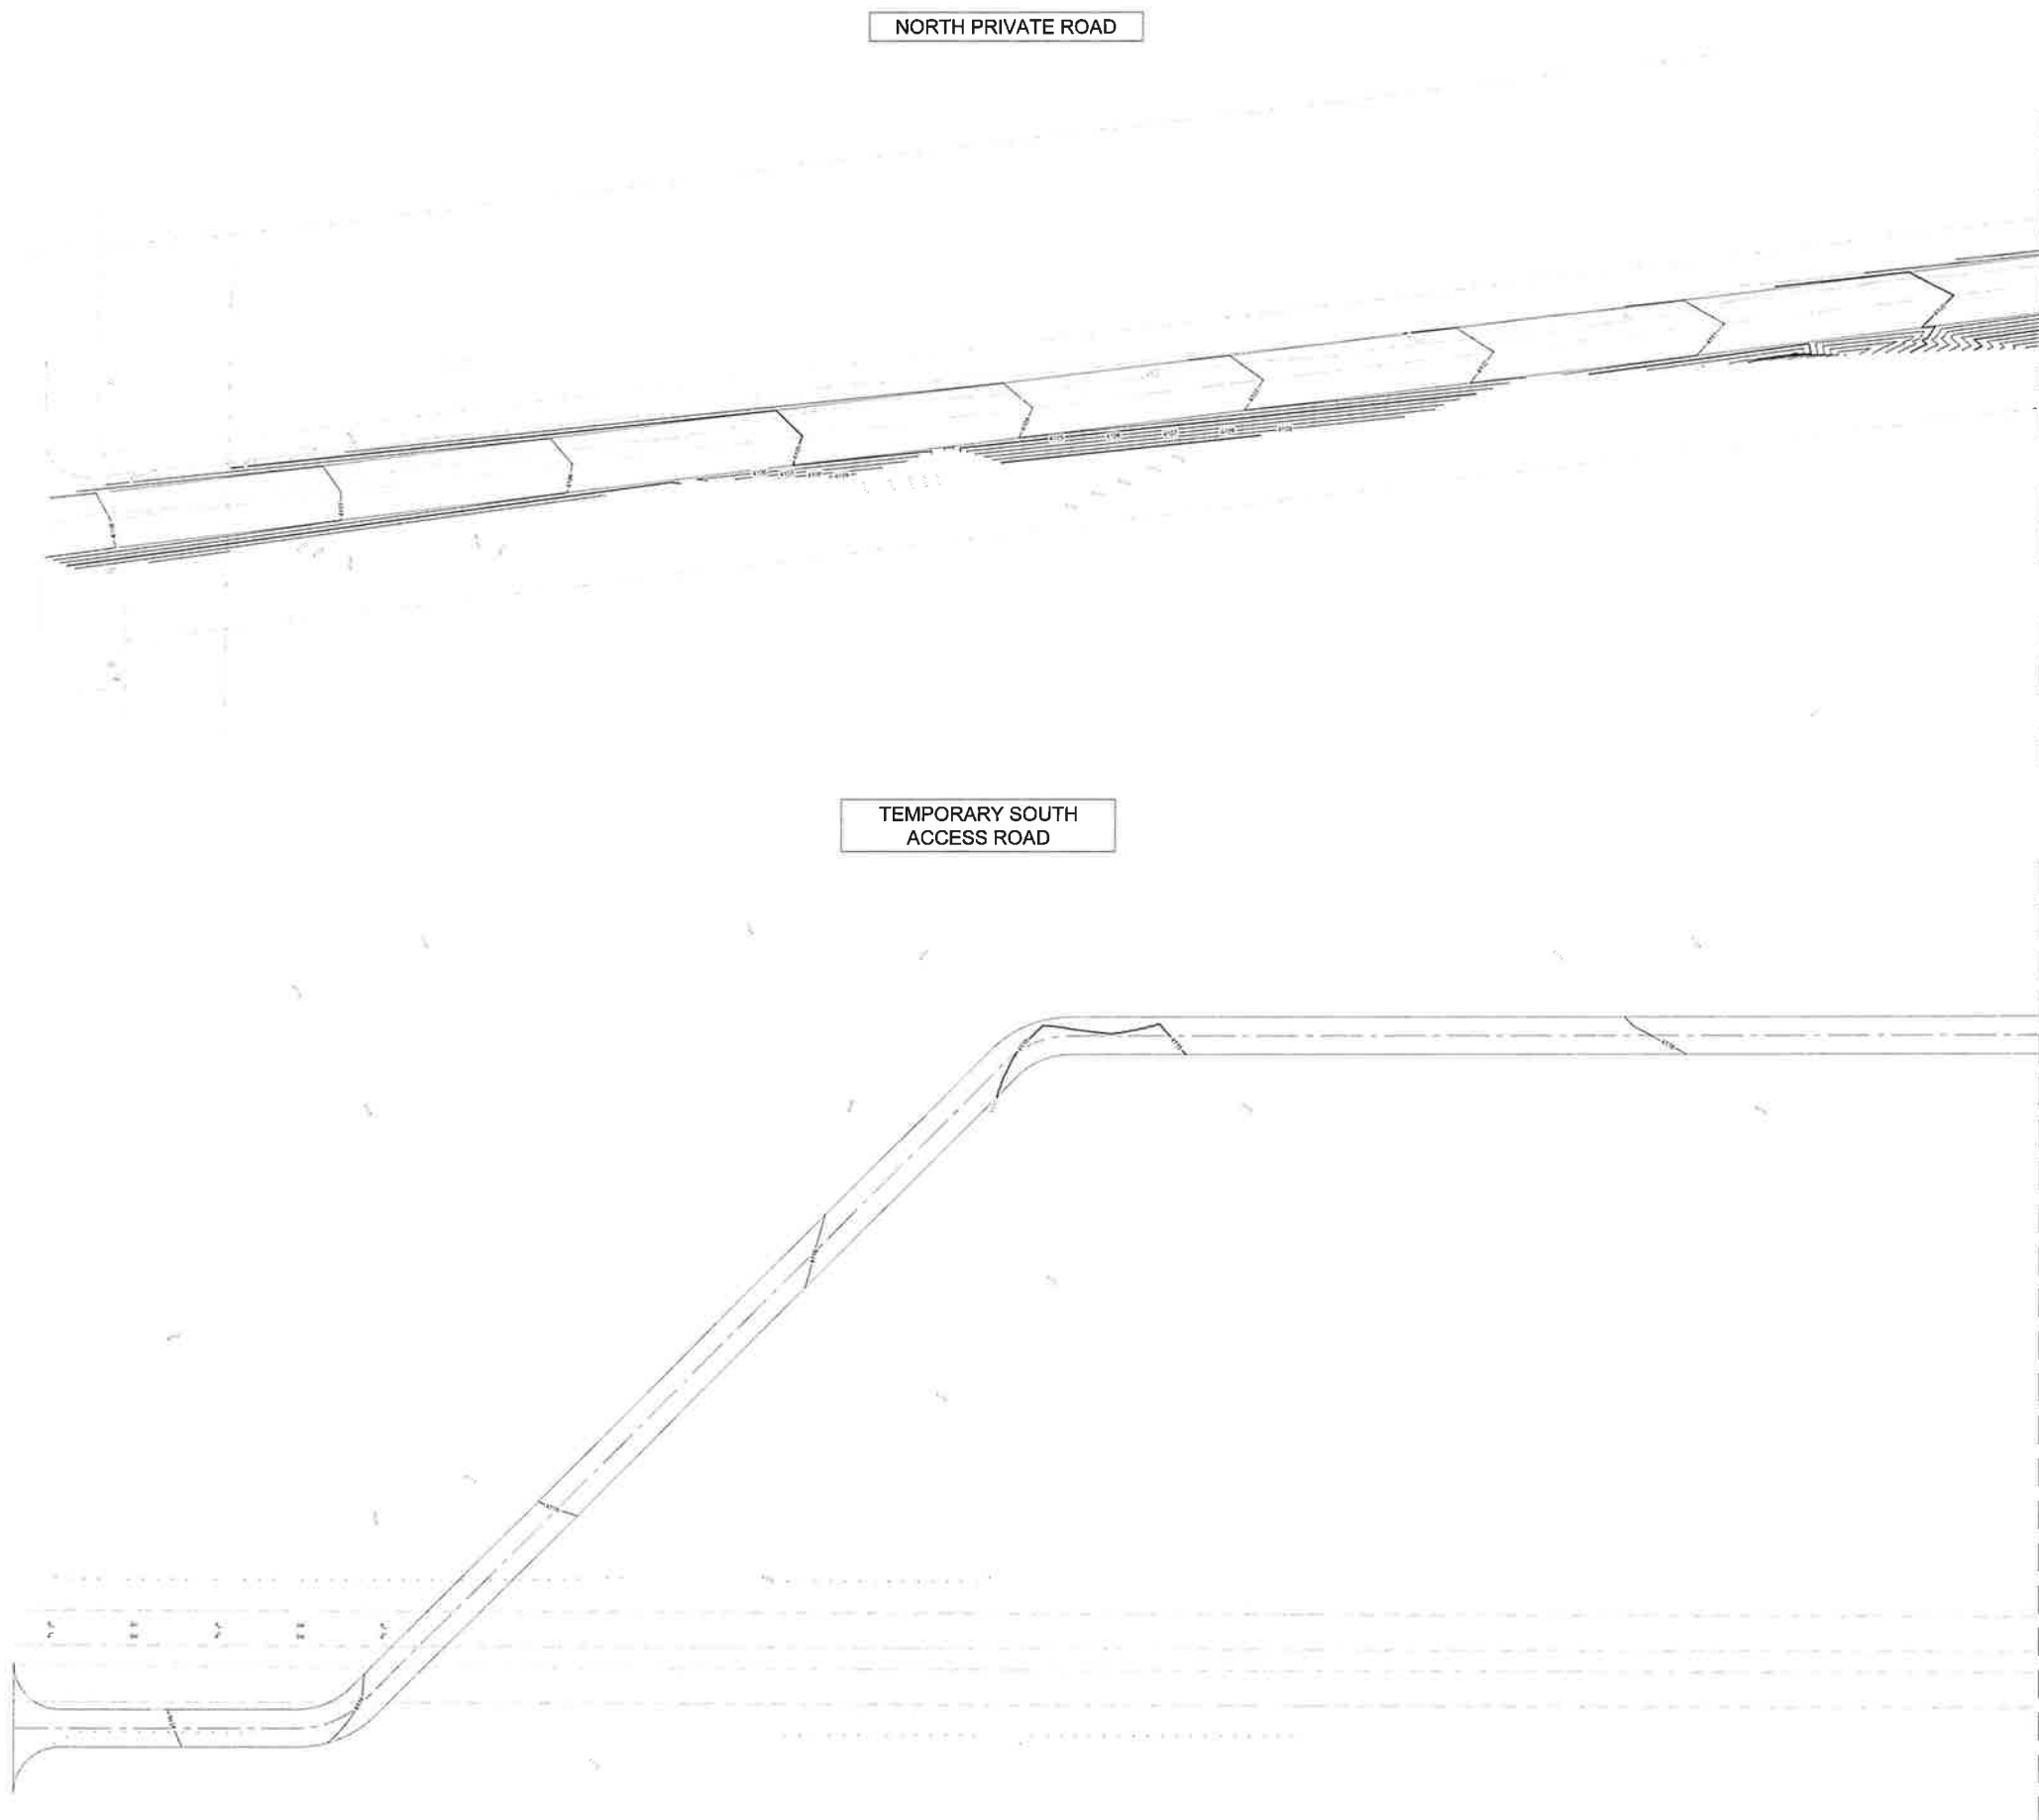

CORGAN

AG/E

STRATEGIC
MISSION CRITICAL

Horn

ENGINEERING PLUS

LEGEND

- SITE BOUNDARY
- EASEMENT LINE
- SWALE LINE
- EXISTING CONTOUR
- PROPOSED CONTOUR
- PROPOSED FENCE

NOTES

1. ALL SPOT ELEVATIONS ARE TO TOP OF FINISHED SURFACE UNLESS OTHERWISE NOTED.
2. MAINTAIN SLOPE IN TURF AREAS SHALL BE 4:1.
3. CONTRACTOR SHALL COORDINATE GRADING AND EARTHWORK ACTIVITIES WITH THE UTILITY CONTRACTOR.
4. CONTRACTOR TO ADJUST EXISTING SANITARY SEWER MAINS/POLES, ELECTRICAL MAINS/POLES, FIRE HYDRANTS, VALVE BOXES, WATER METERS, STORM MAINS/POLES, ETC. TO MATCH PROPOSED FINISHED GRADES IF NECESSARY.
5. ALL GRADING AND EARTHWORK SHALL BE COMPLETED IN CONFORMANCE WITH THE GEOTECHNICAL REPORT.

ISSUES

1	07/31/2024	MASTERPLAN & CONCEPT
2	08/14/2024	SCHEMATIC DESIGN
3		
4		
5		
6		
7		
8		
9		
10		
11		
12		

REVISIONS

1		
2		
3		
4		
5		
6		
7		
8		
9		
10		
11		
12		

Kimley-Horn

PROJECT MINER

STACK INFRASTRUCTURE


SANTA TERESA, NEW MEXICO
DONA ANA COUNTY

DONA ANA COUNTY
ENGINEERING ROAD DEPARTMENT
APPROVED BY: [Signature]
DATE: 10/29/24

GRADING PLAN
(5 OF 5)

JOB 064569511
DATE 8/29/2025
SHEET

C-MG-08.06

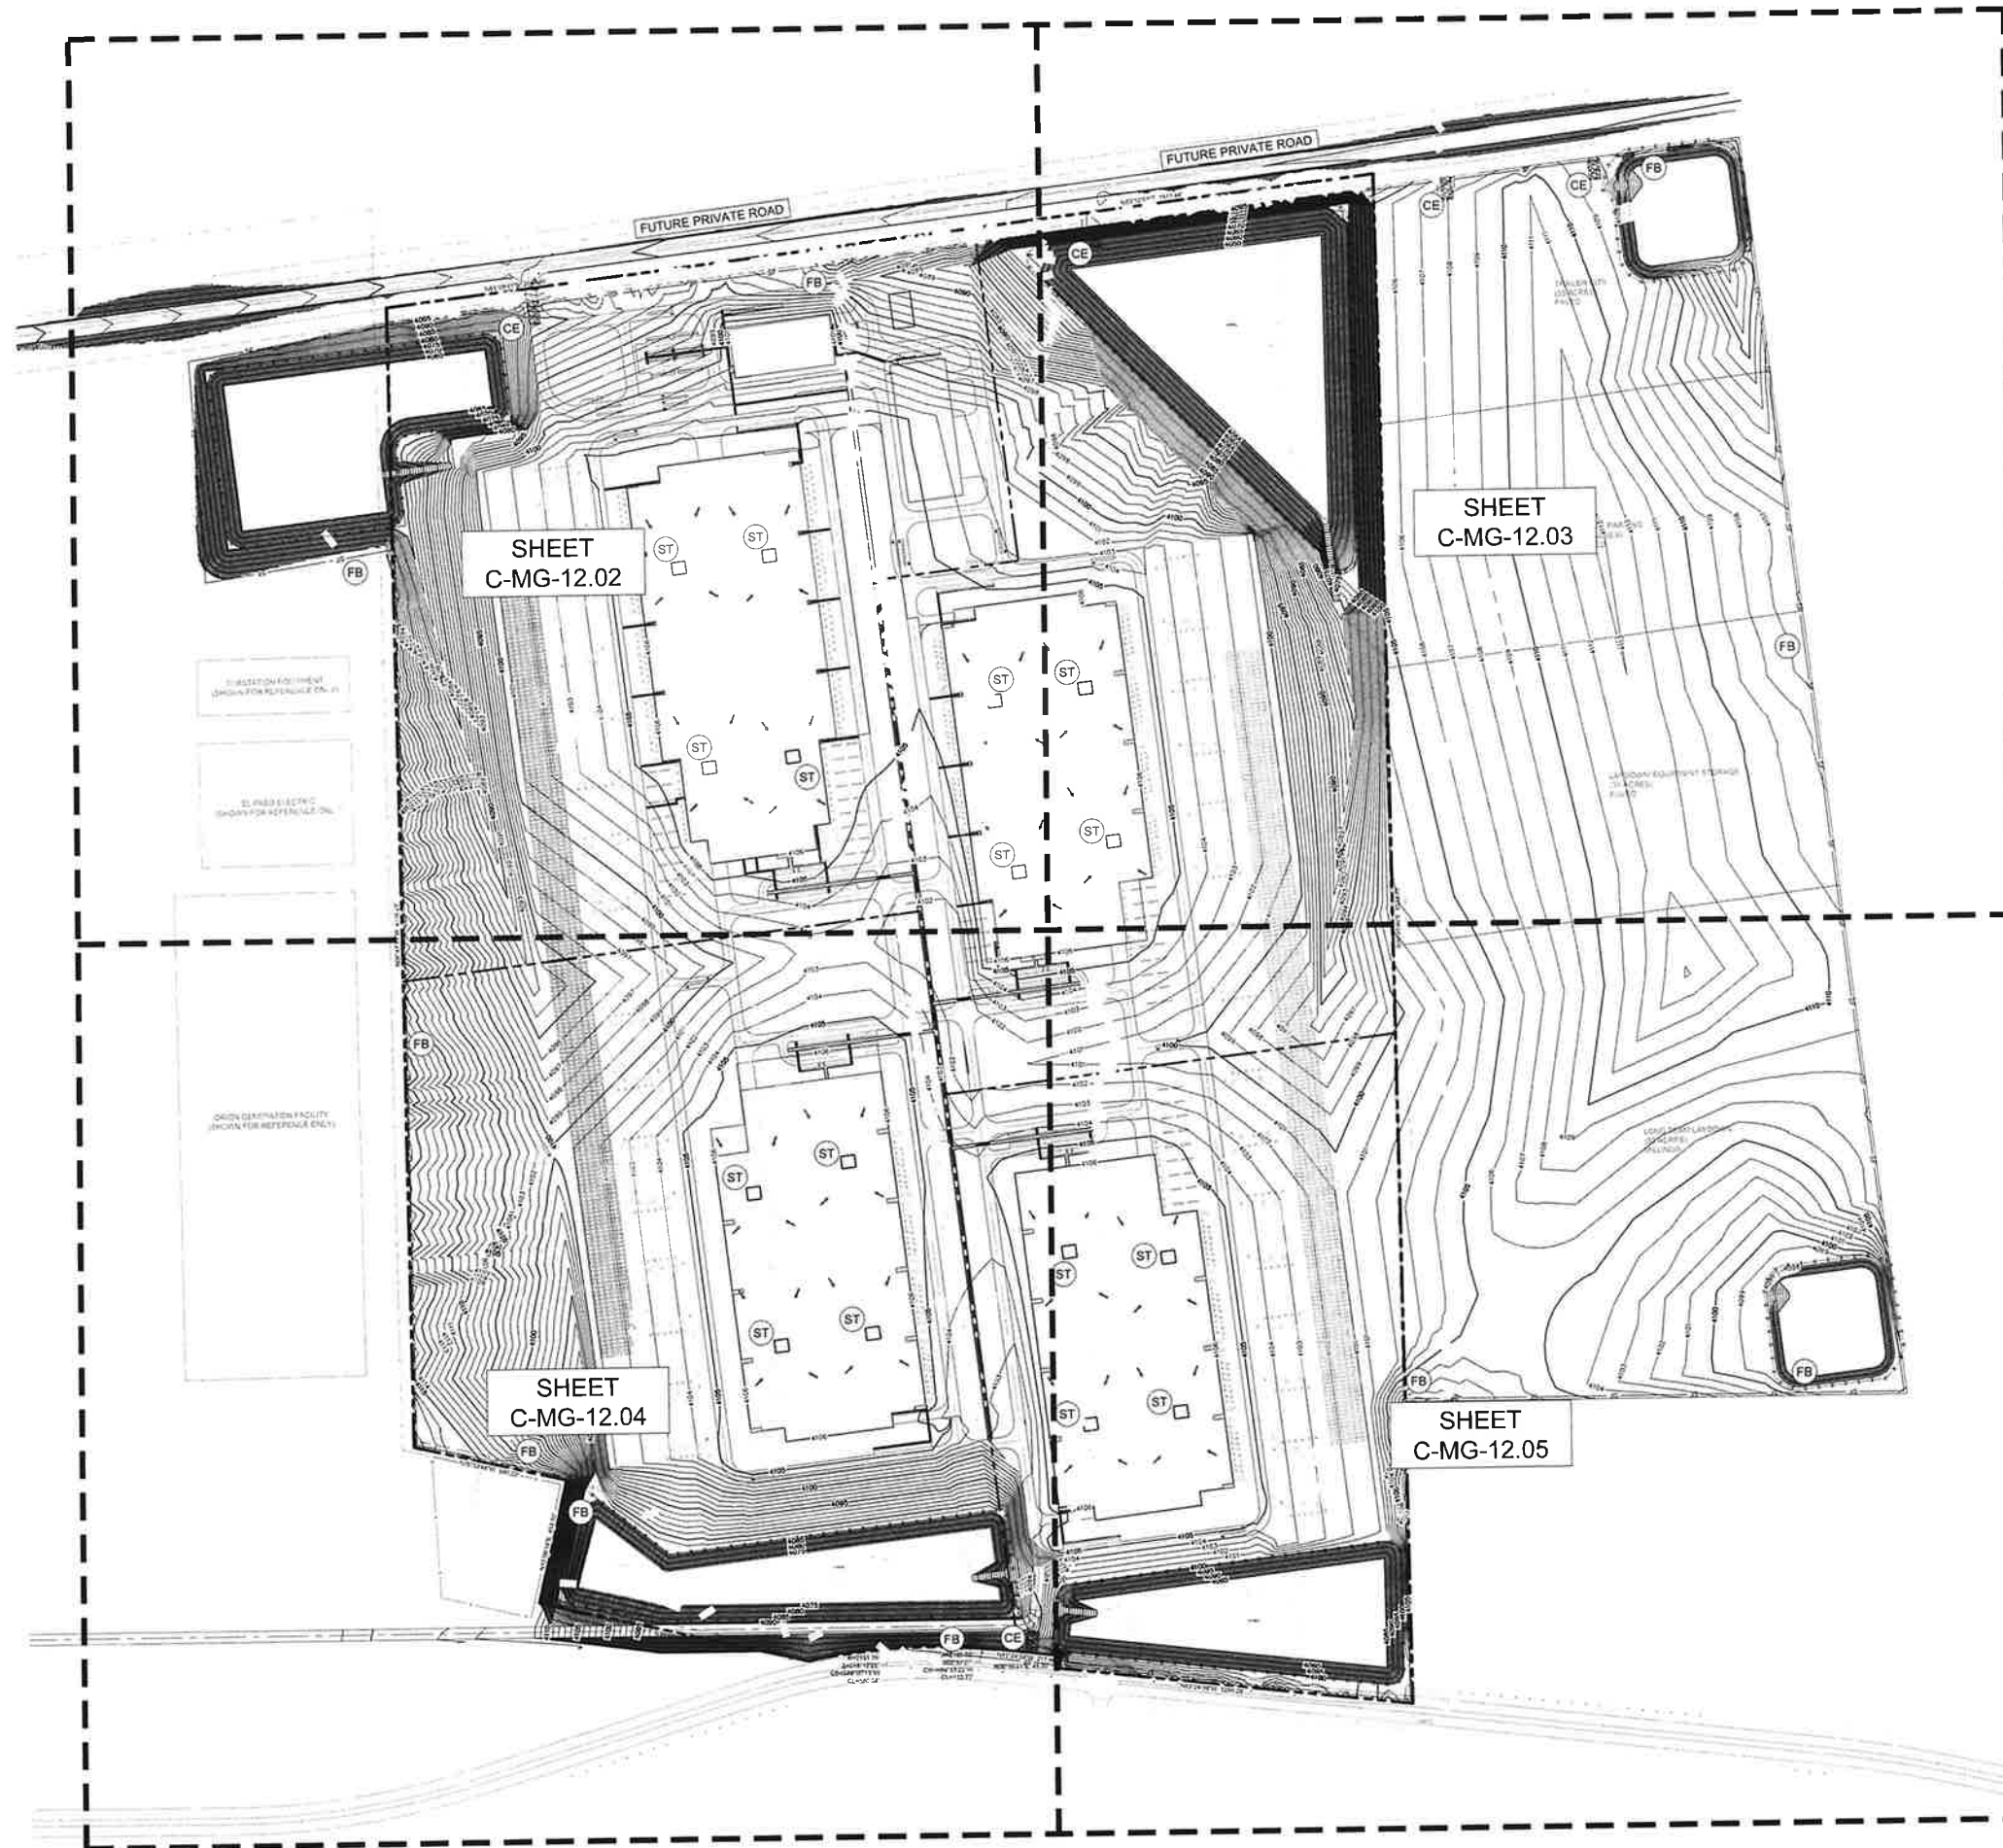

CORGAN

AG/E

STRATEGIC
MISSION CRITICAL

Horn

ENGINEERING
PLUS

ISSUES	
1	27.31.2025 MASTERPLAN & CONCEPT
2	28.14.2025 SCHEMATIC DESIGN
3	
4	
5	
6	
7	
8	
9	
10	
REVISIONS	




PROJECT MINER
STACK
INFRASTRUCTURE
SANTA TERESA, NEW MEXICO
DONA ANA COUNTY

DONA ANA COUNTY
ENGINEERING AND DEPARTMENT
APPROVED BY DATE
SAY

OVERALL EROSION
CONTROL PLAN

JOB 064569511
DATE 8/29/2025
SHEET
C-MG-12.01

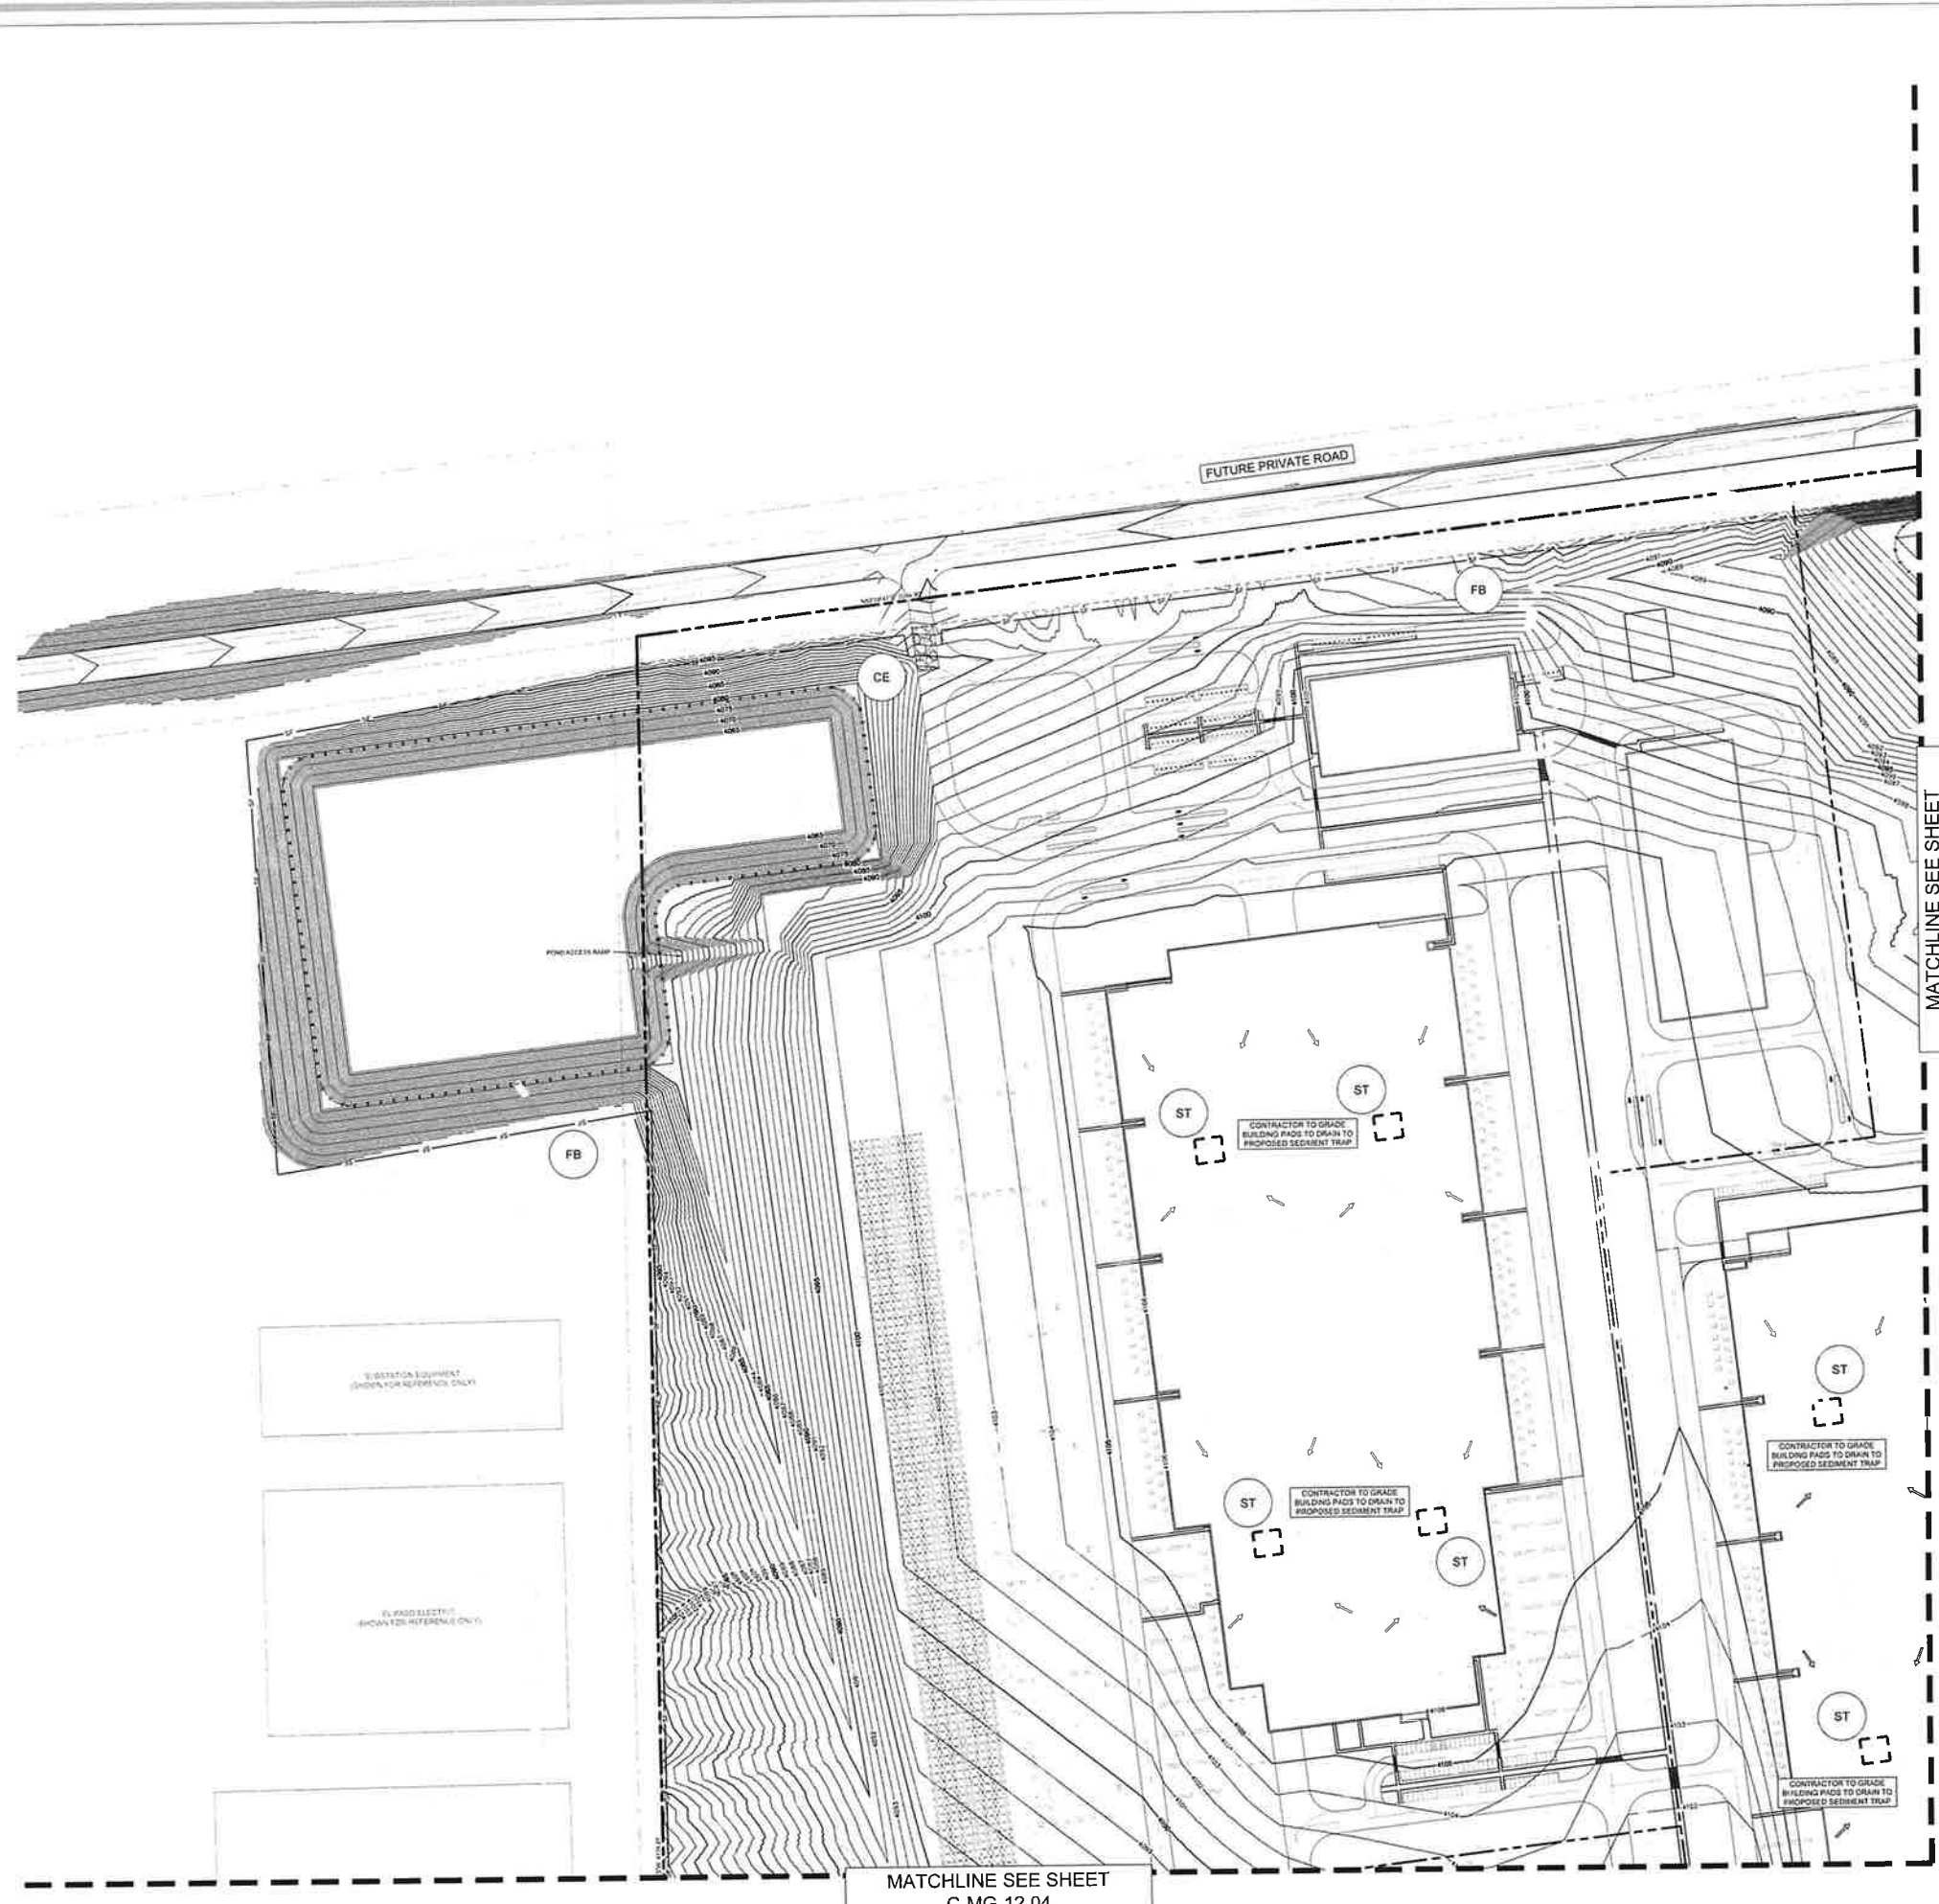

KEYMAP

GRAPHIC SCALE IN FEET
0 50 100 200

LEGEND

- ST: STONE OUTLET SEDIMENT TRAP
- FB: FILTER BARRIER
- CE: CONSTRUCTION ENTRANCE
- EXISTING CONTOURS
- PROPOSED CONTOURS
- PROPOSED FENCE

STONE OUTLET SEDIMENT TRAP CALCULATIONS

STONE OUTLET TRAP (TYP)
DRAINAGE AREA: 1.51 AC
STORAGE VOLUME: 1.03 AC FT AC = 4.150 CF
SURFACE AREA: 1.210 SF

STONE OUTLET TRAP DESIGNED TO BE 4.5 FEET DEEP INCLUDING 1.5 FEET OF FREEBOARD WITH 1:1 SIDE SLOPES
NO NEW REQUIRED DUE TO SHUTE INFILTRATION RATES. SEDIMENT TRAP ALSO AS A RETENTION BAP

STANDARD EROSION CONTROL GENERAL NOTES

1. EROSION CONTROL DEVICES SHOWN ON THIS PLAN SHALL BE INSTALLED PRIOR TO THE START OF LAND DISTURBING ACTIVITIES ON THE PROJECT.
2. ALL EROSION CONTROL DEVICES ARE TO BE MAINTAINED IN ACCORDANCE WITH THE APPROVED PLAN AND SPECIFICATIONS FOR THIS PROJECT. CHANGES ARE TO BE APPROVED BEFORE CONSTRUCTION BY THE DESIGN ENGINEER AND THE CITY ENGINEERING DIVISION.
3. IF THE EROSION CONTROL PLAN IS APPROVED CHANGES CONTROL EROSION AND SLOPE STABILIZATION FROM THAT PROJECT. THE EROSION CONTROL PLAN WILL BE REQUIRED TO BE REVISOR AND/OR MODIFICATIONS EROSION CONTROL DEVICES WILL BE REQUIRED FOR THE SITE.
4. INSPECTIONS SHALL BE MADE WEEKLY AND AFTER EACH STORM EVENT TO INSURE THAT THE DEVICES ARE FUNCTIONING PROPERLY. WHEN SEDIMENT OR MULCH HAS COLLECTED THE VULNERABLE SPACES BETWEEN STONES SHALL BE REPAIRED. TRAPLINES SHALL BE REPAIRED BY THE CONTRACTOR. FALL MUST BE GRASSED DOWN OR REPLACED. RUMPLES FROM THE CHANGING OPERATIONS SHALL NOT BE ALLOWED TO REMAIN UNREPAIRED OFF SITE WITHOUT FIRST FILLING THROUGH ANOTHER BAP TO THE ADJACENT OFF SITE. REPAIRS SHALL BE REQUIRED TO MAINTAIN THE EFFICIENCY OF THE INSTALLATION.
5. CONTRACTOR SHALL BE RESPONSIBLE FOR SUBMITTAL OF A D-1, A-D-1 AND ANY ADDITIONAL INFORMATION REQUIRED BY THE CONTRACTOR SHALL COMPLY WITH ALL CITY EROSION CONTROL PREVENTION REQUIREMENTS.

CORGAN

AG/E

STRATEGIC MISSION CRITICAL

Horn

ENGINEERING PLUS

ISSUES

NO.	DATE	DESCRIPTION
1	07/21/2025	MASTERPLAN & CONCEPT
2	08/14/2025	SCHEMATIC DESIGN
3		
4		
5		
6		
7		
8		
9		
10		

REVISIONS

PROJECT MINER

STACK INFRASTRUCTURE

SANTA TERESA, NEW MEXICO
DONA ANA COUNTY

EROSION CONTROL PLAN (1 OF 4)

JOB: 064569511
DATE: 8/29/2025
SHEET: C-MG-12.02

Site plan showing proposed retention pond, drainage study, and various structures labeled FB, ST, and CE. The plan includes topographic contours, a proposed retention pond, and a drainage study for calculations. Key features include:

- PROPOSED RETENTION POND. REF. DRAINAGE STUDY FOR CALCULATIONS**
- POND ACCESS ROAD**
- CONTRACTOR TO GRADE BUILDING PADS TO GRADE TO PROPOSED SEDIMENT TRAP**
- ST** (Sediment Trap)
- FB** (Foundation/Bank)
- CE** (Catchment Area)

The plan also shows existing topography with contour lines and a proposed road layout.



C-MG-12.04

ISDA AND COUNTY
ENGINEERING DEPARTMENT
APPROVED BY 123
DATE 4/2/00

